

PART OF THE NE.1/4, OF SECTION 21, T.7N., R.1W., S.L.B. & M.

NORTH OGDEN COVE PHASE 1

IN NORTH OGDEN CITY

TAXING UNIT: 433

SCALE 1" = 1:100'

SEE PAGE 273

NOTE: FOR ADD'L CURVE AND LINE INFO, OR FOR MISSING OR INCORRECT INFO, AND FOR PAVED EASEMENT INFO, PLEASE SEE DEDICATION PLAT BK 67 PGS 77-79.


SEE PAGE 275

SEE PAGE 42

SEE PAGE 276

SEE PAGE 42

FOR COMPLETE ENG DATA SEE ORIGINAL DEDICATION PLAT IN BOOK 67, PAGE 77 OF RECORDS.

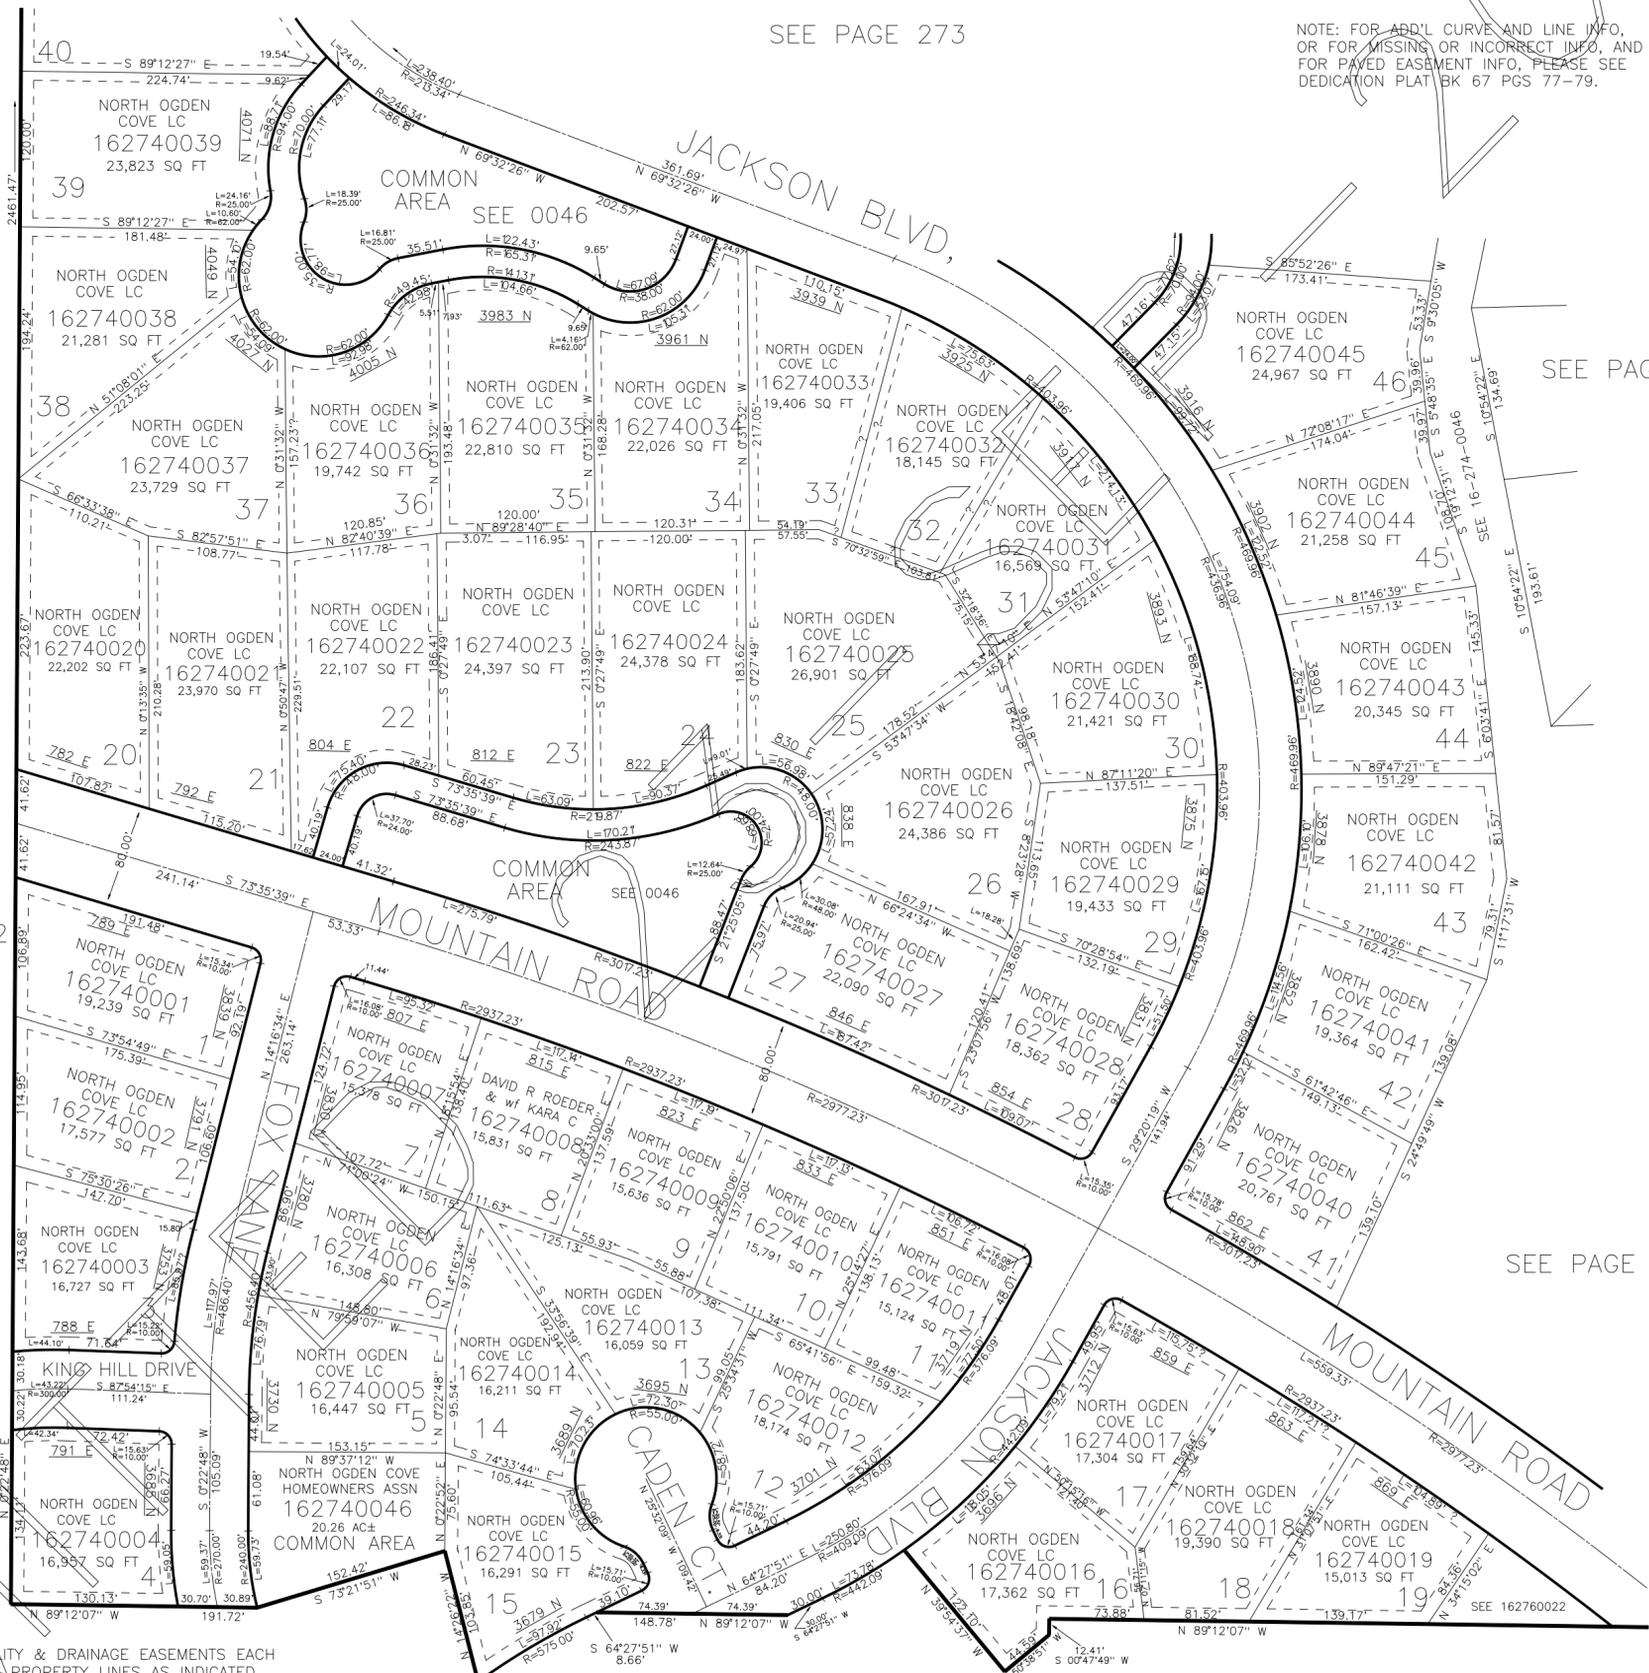

TO UTILITY & DRAINAGE EASEMENTS EACH SIDE OF PROPERTY LINES AS INDICATED BY DASHED LINES EXCEPT AS OTHERWISE SHOWN.