

PART OF THE NE.1/4, OF SECTION 21, T.7N., R.1W., S.L.B. & M.  
**NORTH OGDEN COVE PHASE 1**

IN NORTH OGDEN CITY

TAXING UNIT: 433

SCALE 1" = 1:100'

274

SEE PAGE 273

NOTE: FOR ADD'L CURVE AND LINE INFO,  
OR FOR MISSING OR INCORRECT INFO, AND  
FOR PAVED EASEMENT INFO, PLEASE SEE  
DEDICATION PLAT BK 67 PGS 77-79.


SEE PAGE 275

SEE PAGE 42

SEE PAGE 276

SEE PAGE 42

FOR COMPLETE ENG DATA SEE  
ORIGINAL DEDICATION PLAT IN  
BOOK 67, PAGE 77 OF RECORDS.

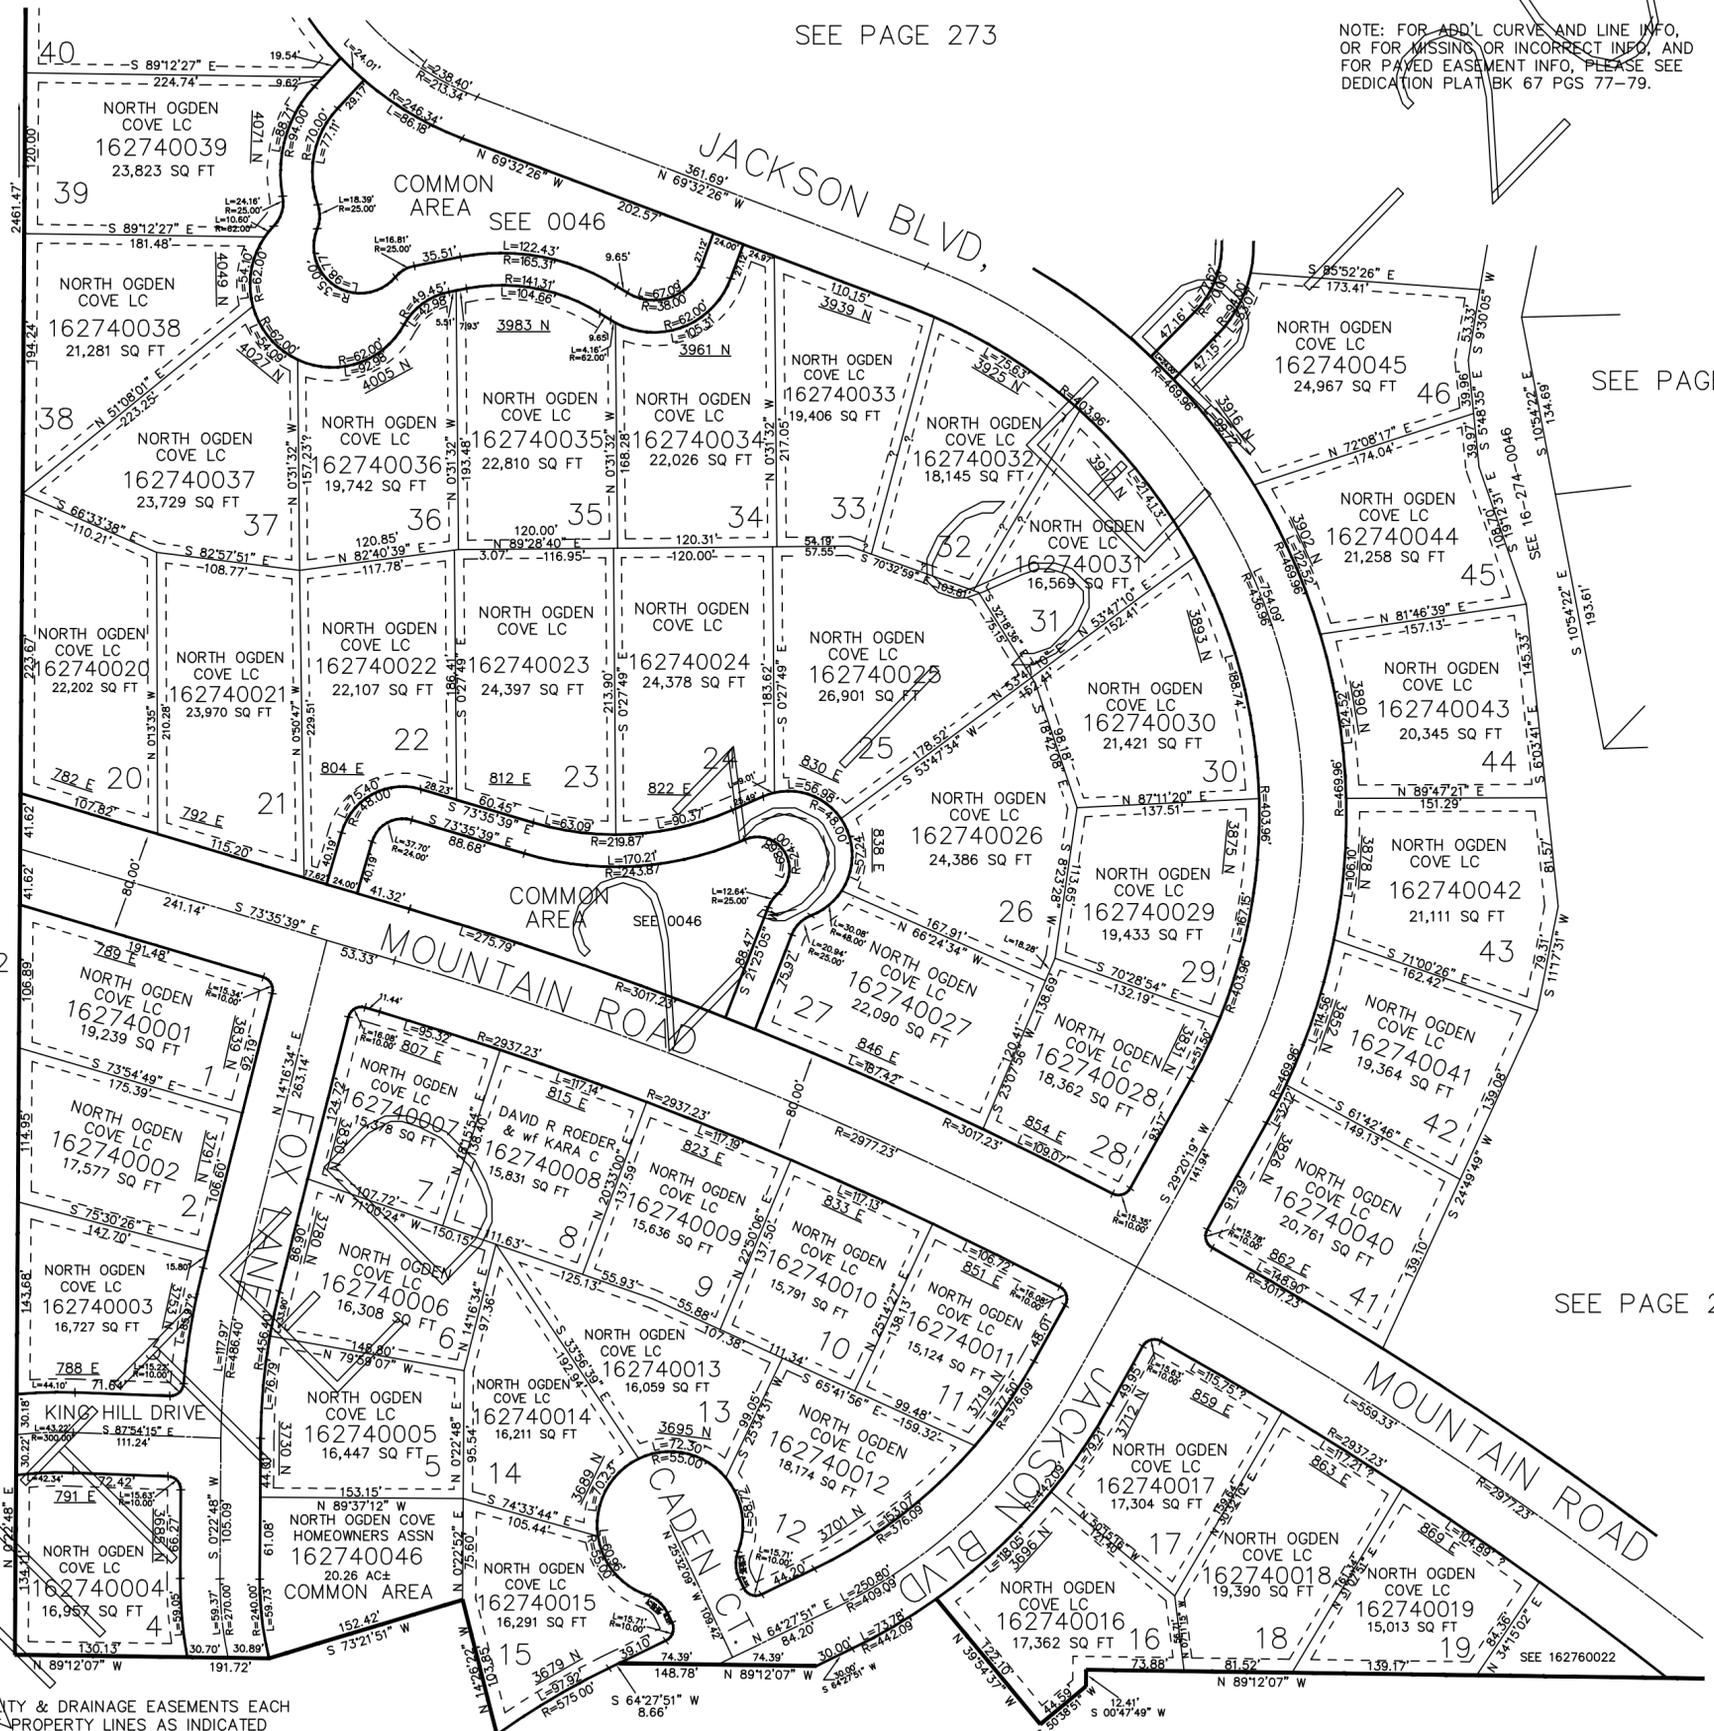

TO UTILITY & DRAINAGE EASEMENTS EACH  
SIDE OF PROPERTY LINES AS INDICATED  
BY DASHED LINES EXCEPT AS OTHERWISE  
SHOWN.