

PART OF THE NE.1/4, OF SECTION 21, T.7N., R.1W, S.L.B. & M.


NORTH OGDEN COVE PHASE 1

LOTS 101 & 112 TO 139
IN NORTH OGDEN CITY

TAXING UNIT: 433

SCALE: 1"=100'

NOTE: FOR ADD'L CURVE AND LINE INFO,
OR FOR MISSING OR INCORRECT INFO, AND
FOR PAVED EASEMENT INFO, PLEASE SEE
DEDICATION PLAT BK 67 PGS 77-79.

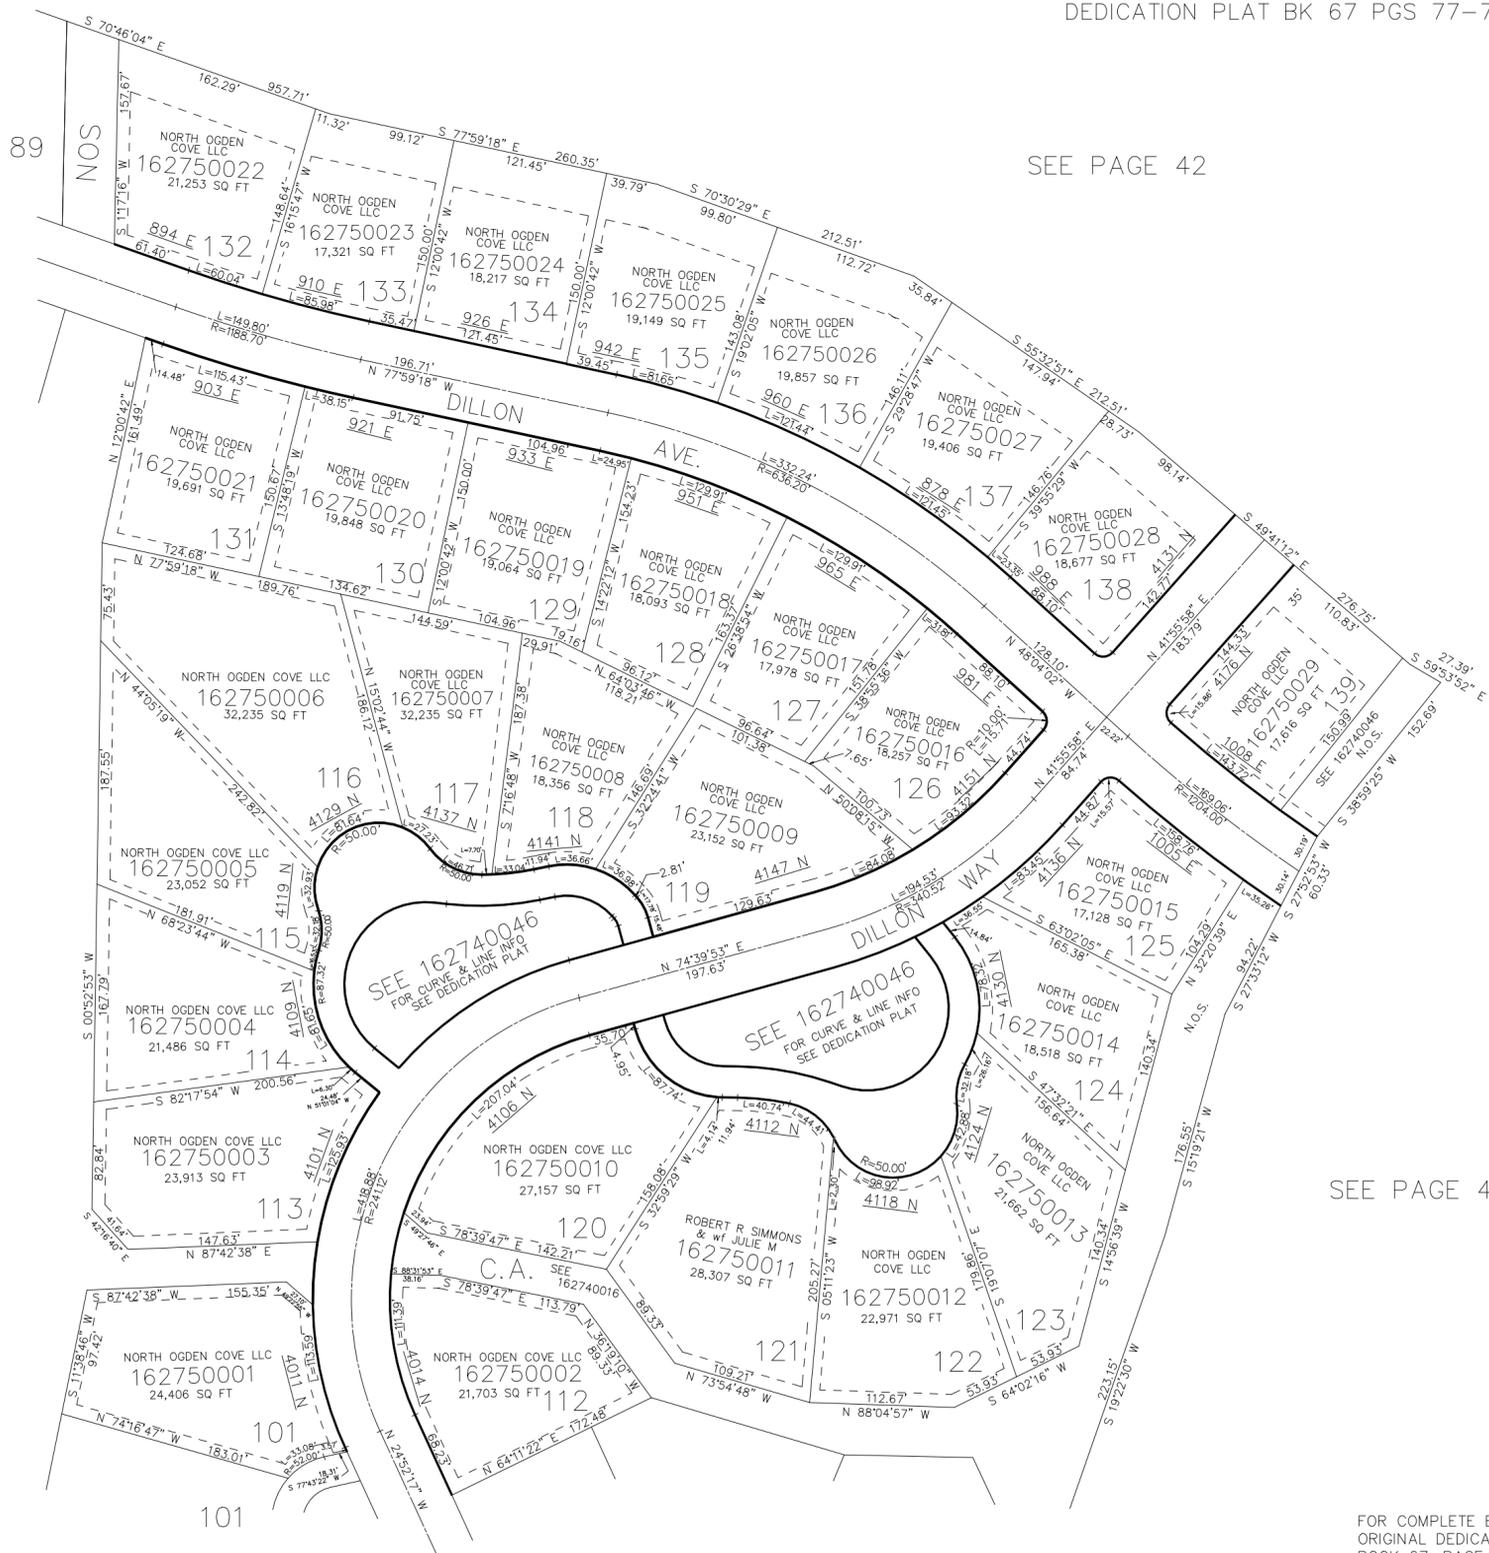

SEE PAGE 273

SEE PAGE 42

SEE PAGE 42

FOR COMPLETE ENG DATA SEE
ORIGINAL DEDICATION PLAT IN
BOOK 67, PAGE 78 OF RECORDS.

10' UTILITY & DRAINAGE EASEMENTS EACH
SIDE OF PROPERTY LINES AS INDICATED
BY DASHED LINES EXCEPT AS OTHERWISE
SHOWN.

SEE PAGE 276