


PART OF THE NE.1/4, OF SECTION 21, T.7N., R.1W, S.L.B. & M.
NORTH OGDEN COVE PHASE 1
 LOTS 101 & 112 TO 139
 IN NORTH OGDEN CITY
 SCALE: 1"=100'

TAXING UNIT: 433

NOTE: FOR ADD'L CURVE AND LINE INFO,
 OR FOR MISSING OR INCORRECT INFO, AND
 FOR PAVED EASEMENT INFO, PLEASE SEE
 DEDICATION PLAT BK 67 PGS 77-79.

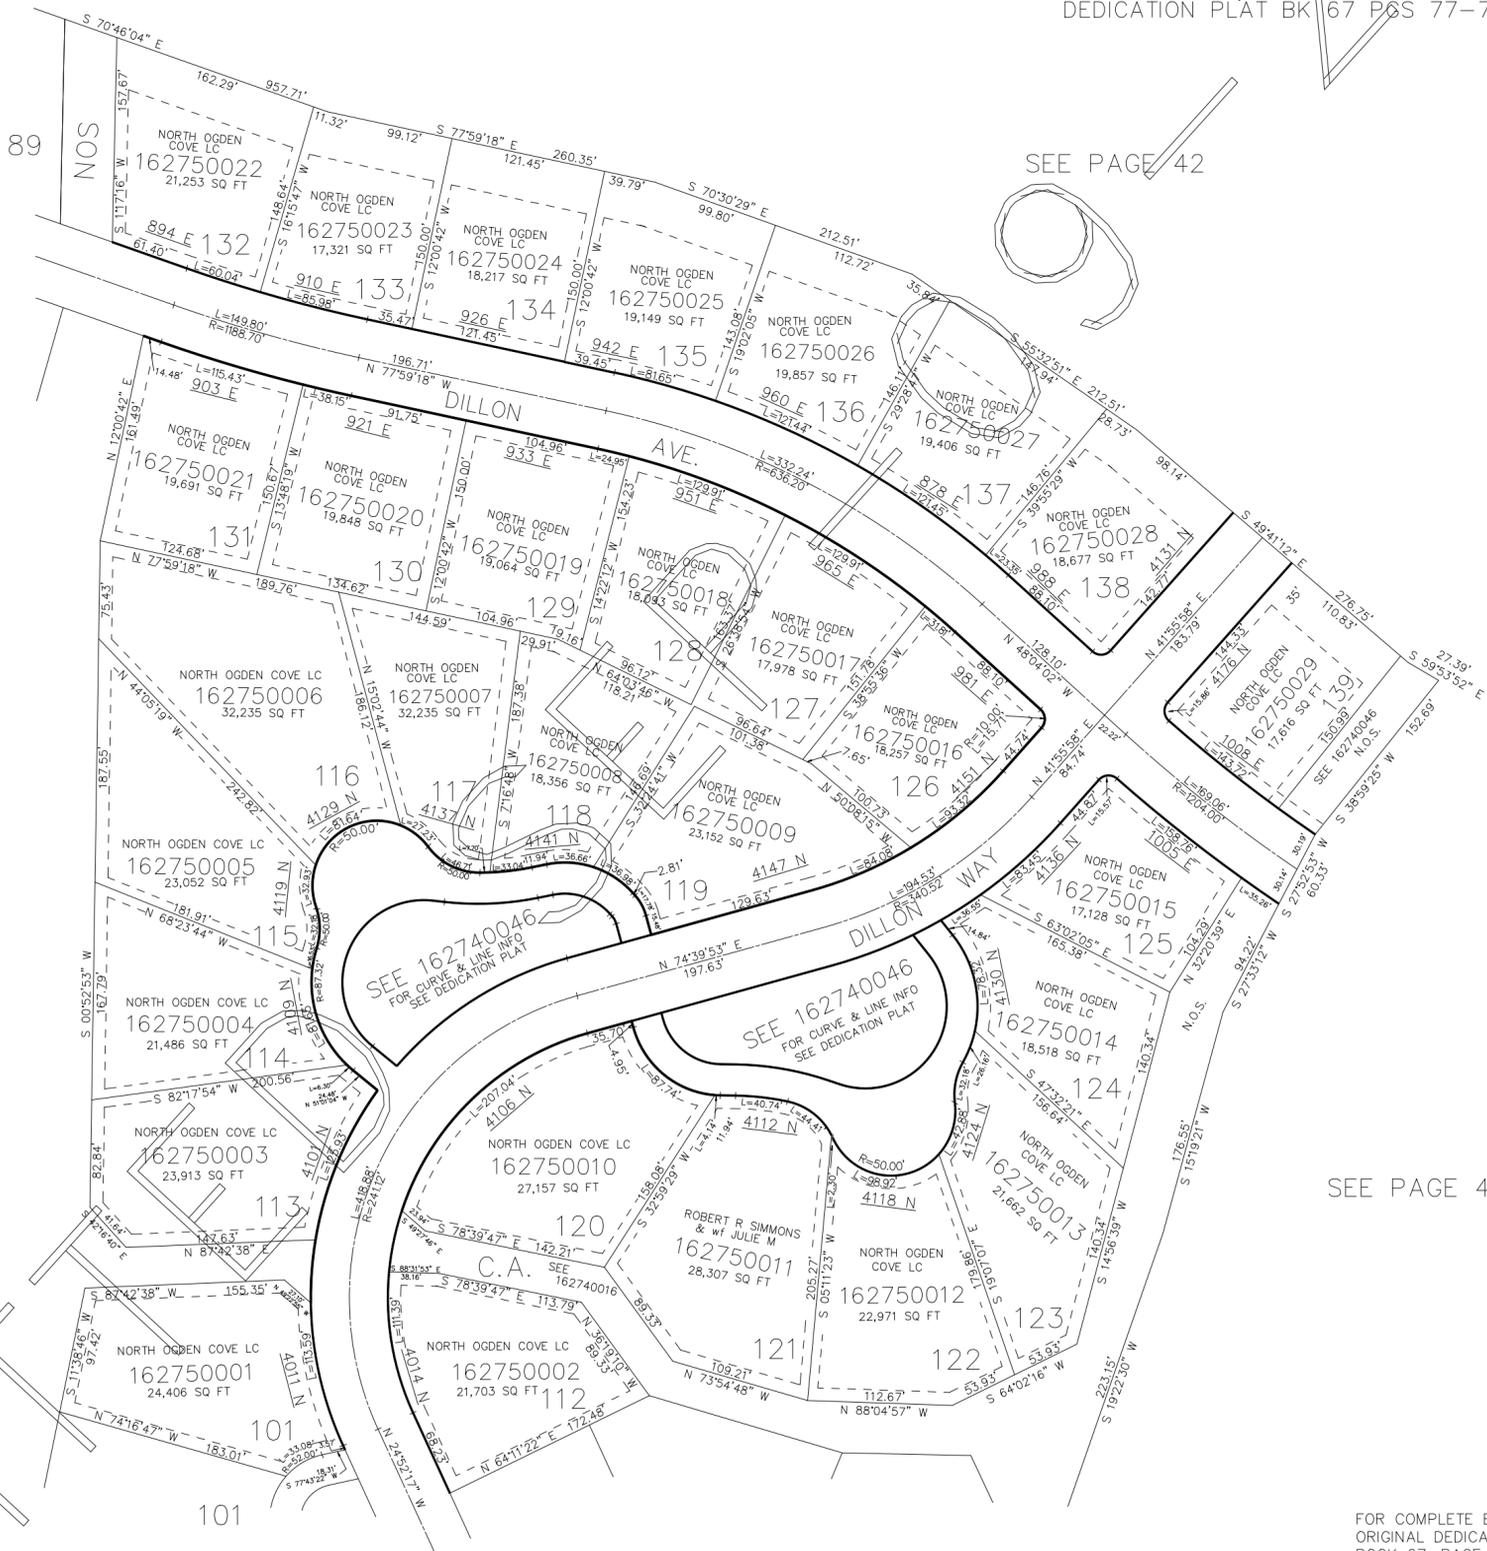

SEE PAGE 273

SEE PAGE 42

SEE PAGE 42

SEE PAGE 276

FOR COMPLETE ENG DATA SEE
 ORIGINAL DEDICATION PLAT IN
 BOOK 67, PAGE 78 OF RECORDS.

TO UTILITY & DRAINAGE EASEMENTS EACH
 SIDE OF PROPERTY LINES AS INDICATED
 BY DASHED LINES EXCEPT AS OTHERWISE
 SHOWN