

162760011
23,229 SQ FT

162760010
25,126 SQ FT

162760009
20,614 SQ FT

FRED K STAFF & wf
LAUREL ANN SHEPHERD
162760008
21,027 SQ FT

162760007
20,453 SQ FT

162760006
18,052 SQ FT

162760005
16,662 SQ FT

162760004
16,616 SQ FT

162760003
16,406 SQ FT

162760002
18,915 SQ FT

162760001
19,143 SQ FT

162760022
5114 SQ FT

162760022
4906 SQ FT

162760022
7213 SQ FT

162760020
27,870 SQ FT

162760021
23,569 SQ FT

162760019
27,870 SQ FT

162760018
22,935 SQ FT

162760017
22,166 SQ FT


162760016
25,897 SQ FT

162760015
19,933 SQ FT

162760014
22,083 SQ FT

162760013
23,985 SQ FT

162760012
23,801 SQ FT

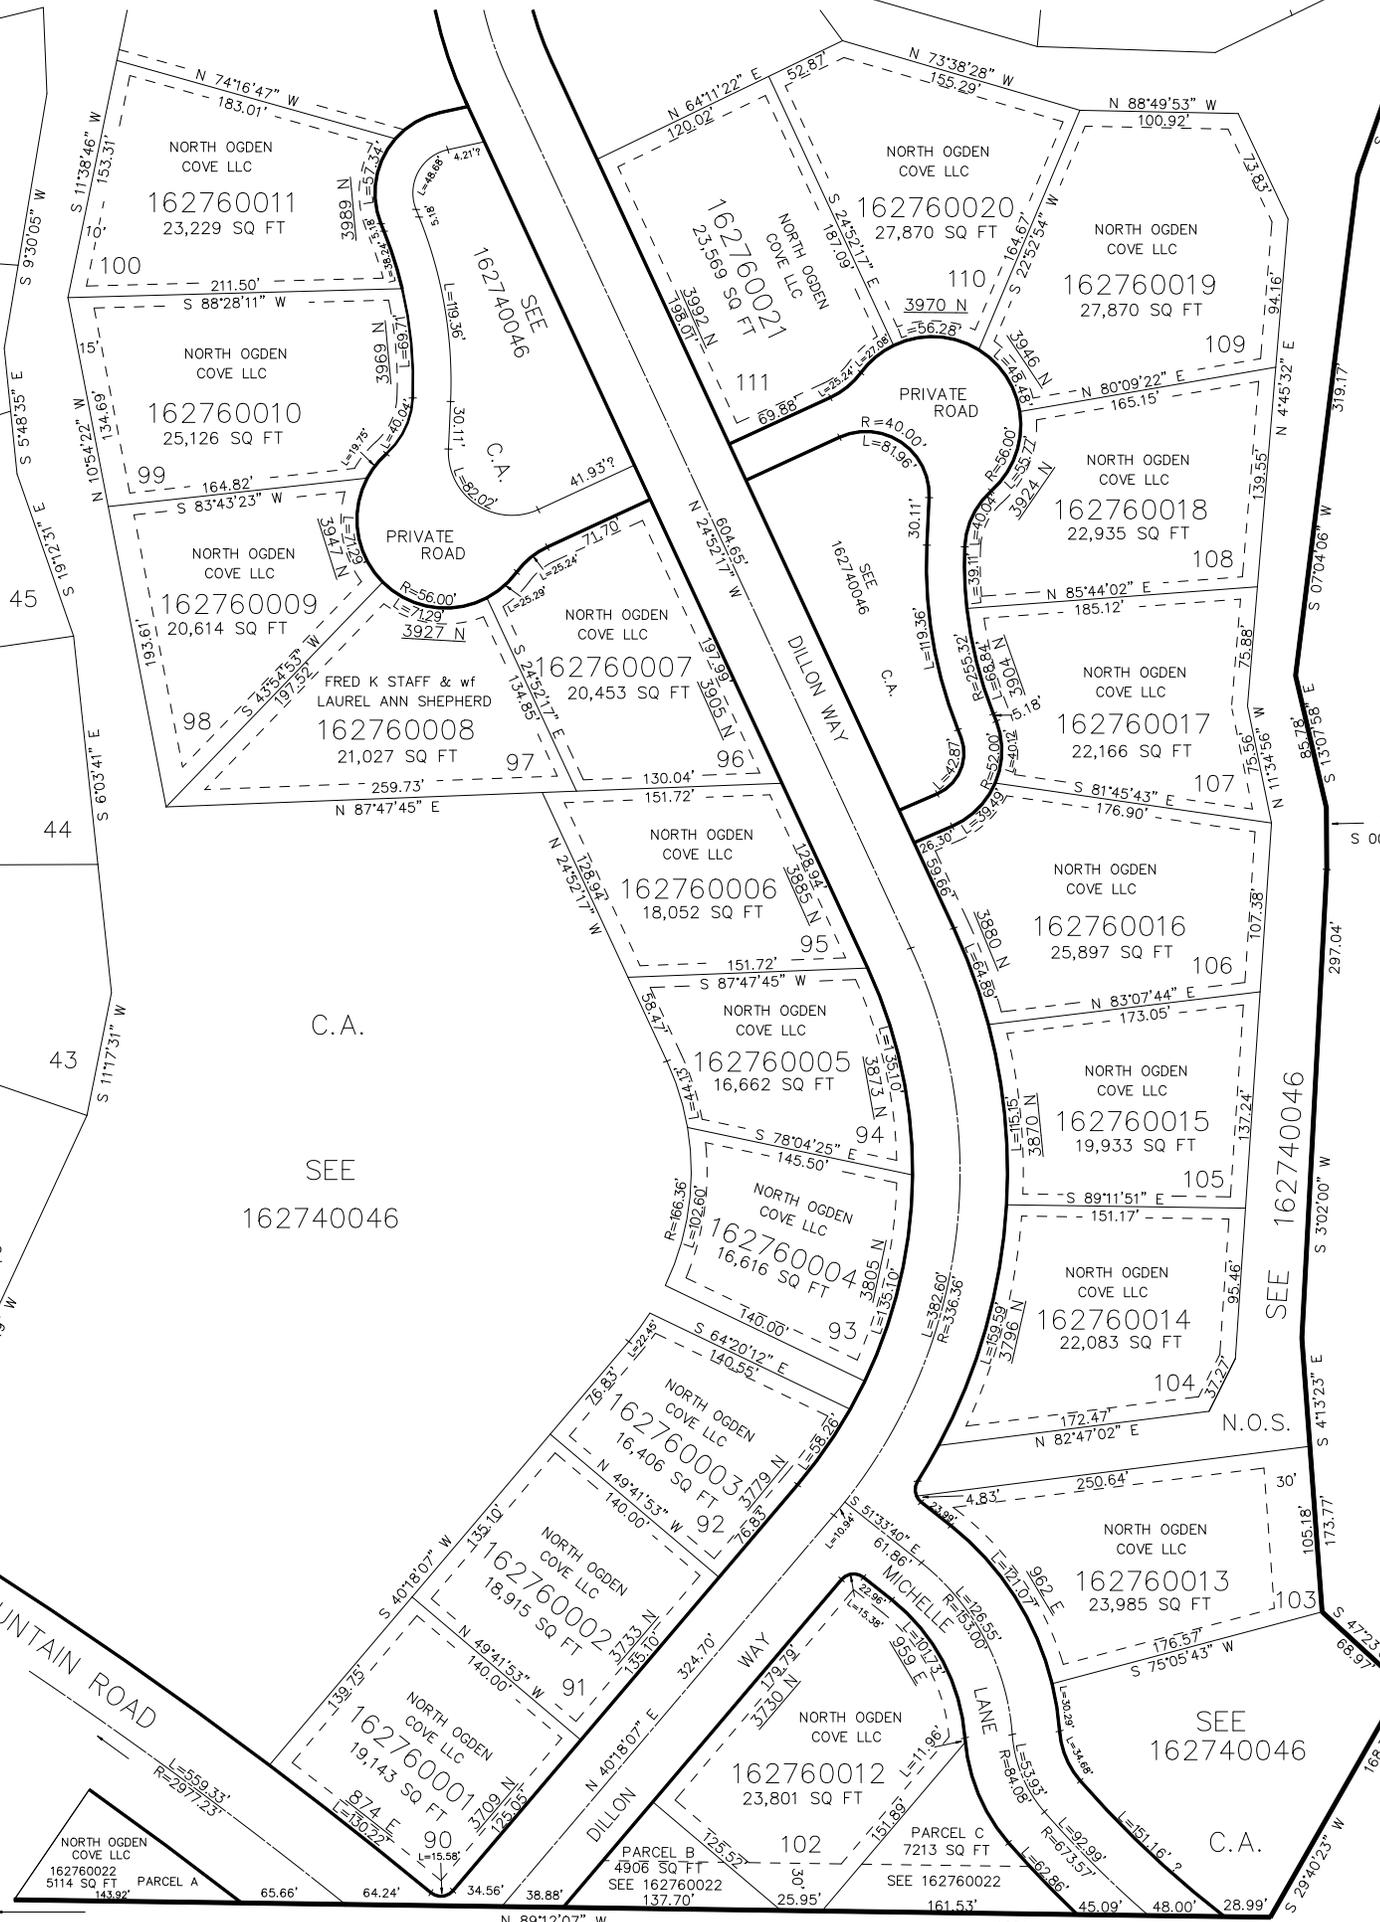

C.A.
SEE
162740046

SEE 162740046

SEE 162740046
C.A.

MOUNTAIN ROAD

DILLON WAY

PRIVATE ROAD

N 89°12'07" W
1089.11'