

PART OF THE SW.1/4, OF SECTION 27, &  
THE NW.1/4, OF SECTION 34, T.7N., R.1W., S.L.B. & M.  
**COLD WATER COVE SUBDIVISION**


TAXING UNIT: 10, 433

IN NORTH OGDEN CITY

SCALE 1"=60'

SEE BOOK 16 PAGE 49

SEE BOOK 17 PAGE 85

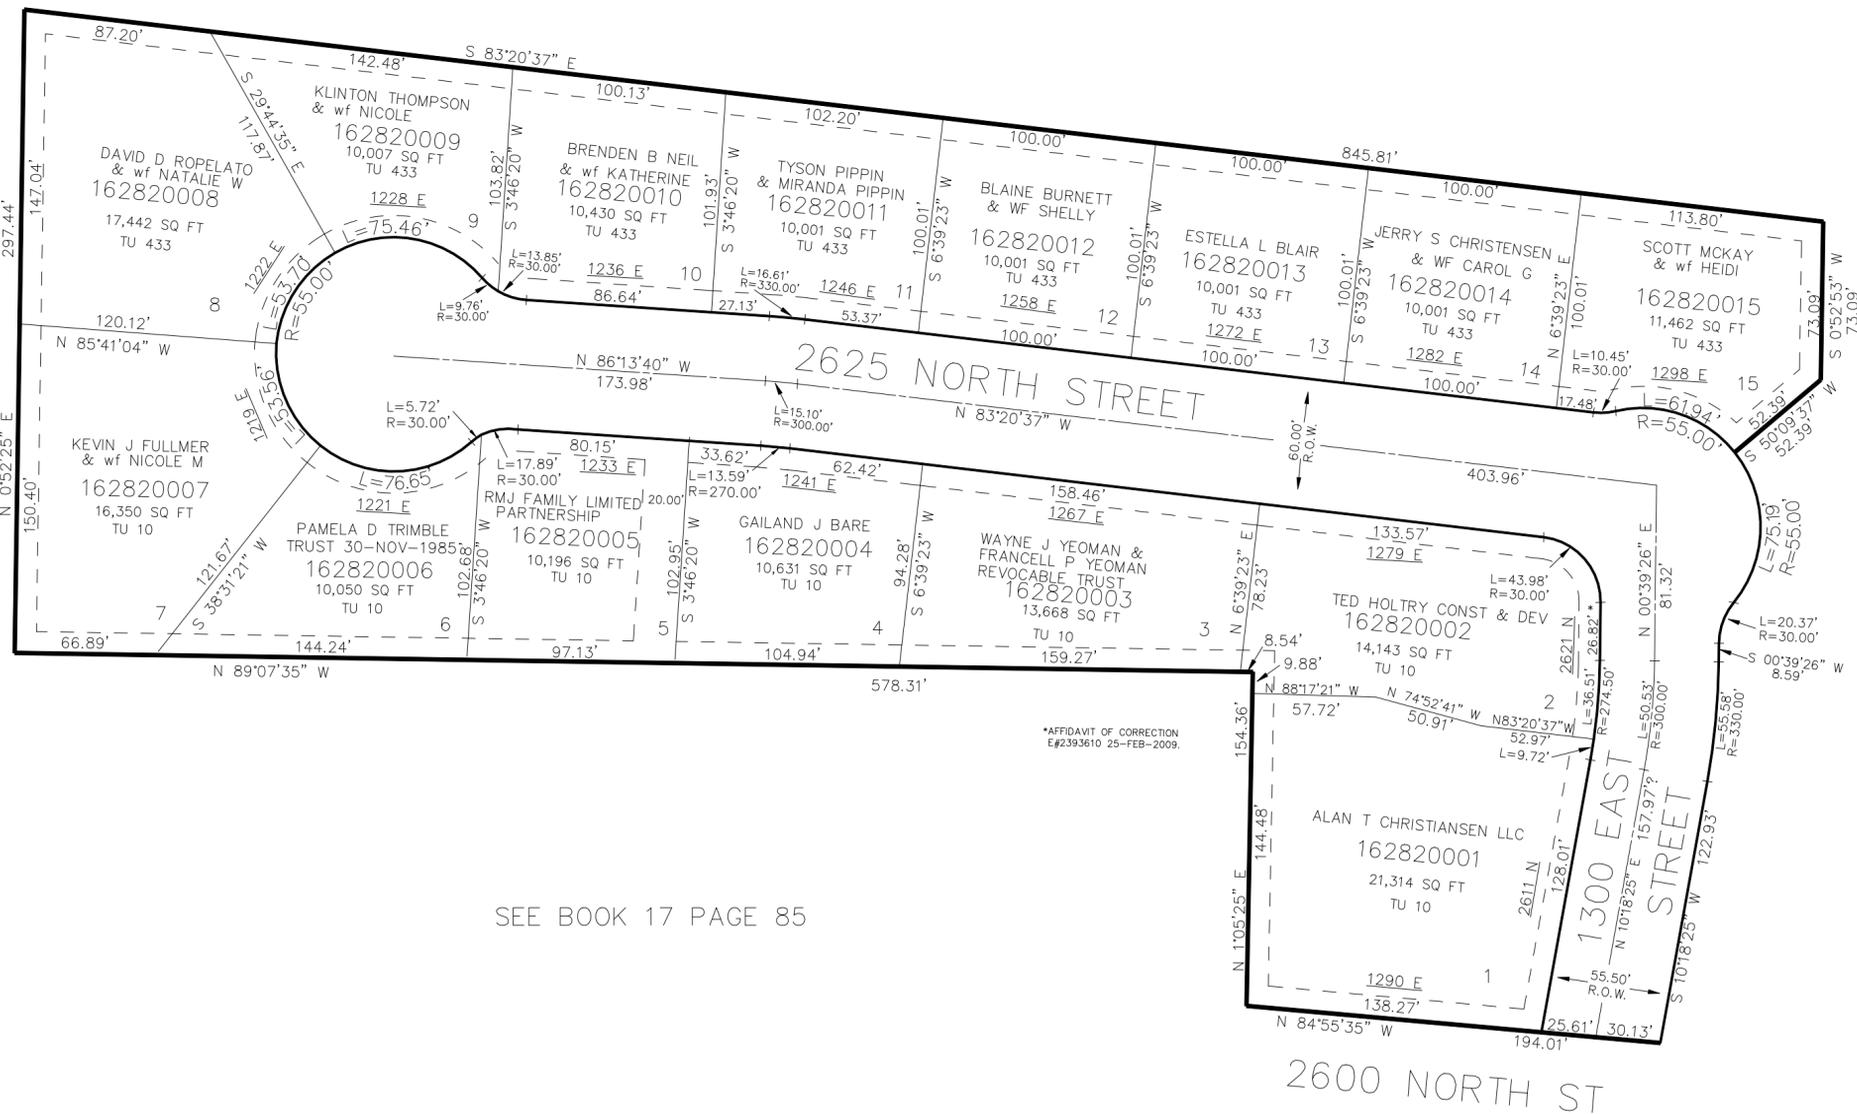

\*AFFIDAVIT OF CORRECTION  
E#2393610 25-FEB-2009.

FOR COMPLETE ENG DATA SEE  
ORIGINAL DEDICATION PLAT IN  
BOOK 68, PAGE 42 OF RECORDS.

10' UTILITY & DRAINAGE EASEMENTS EACH  
SIDE OF PROPERTY LINES AS INDICATED  
BY DASHED LINES EXCEPT AS OTHERWISE  
SHOWN.