


PART OF THE SW.1/4, OF SECTION 27, &  
THE NW.1/4, OF SECTION 34, T.7N., R.1W., S.L.B. & M.  
**COLD WATER COVE SUBDIVISION**

TAXING UNIT: 10, 433

IN NORTH OGDEN CITY

SCALE 1"=60'

SEE BOOK 16 PAGE 49

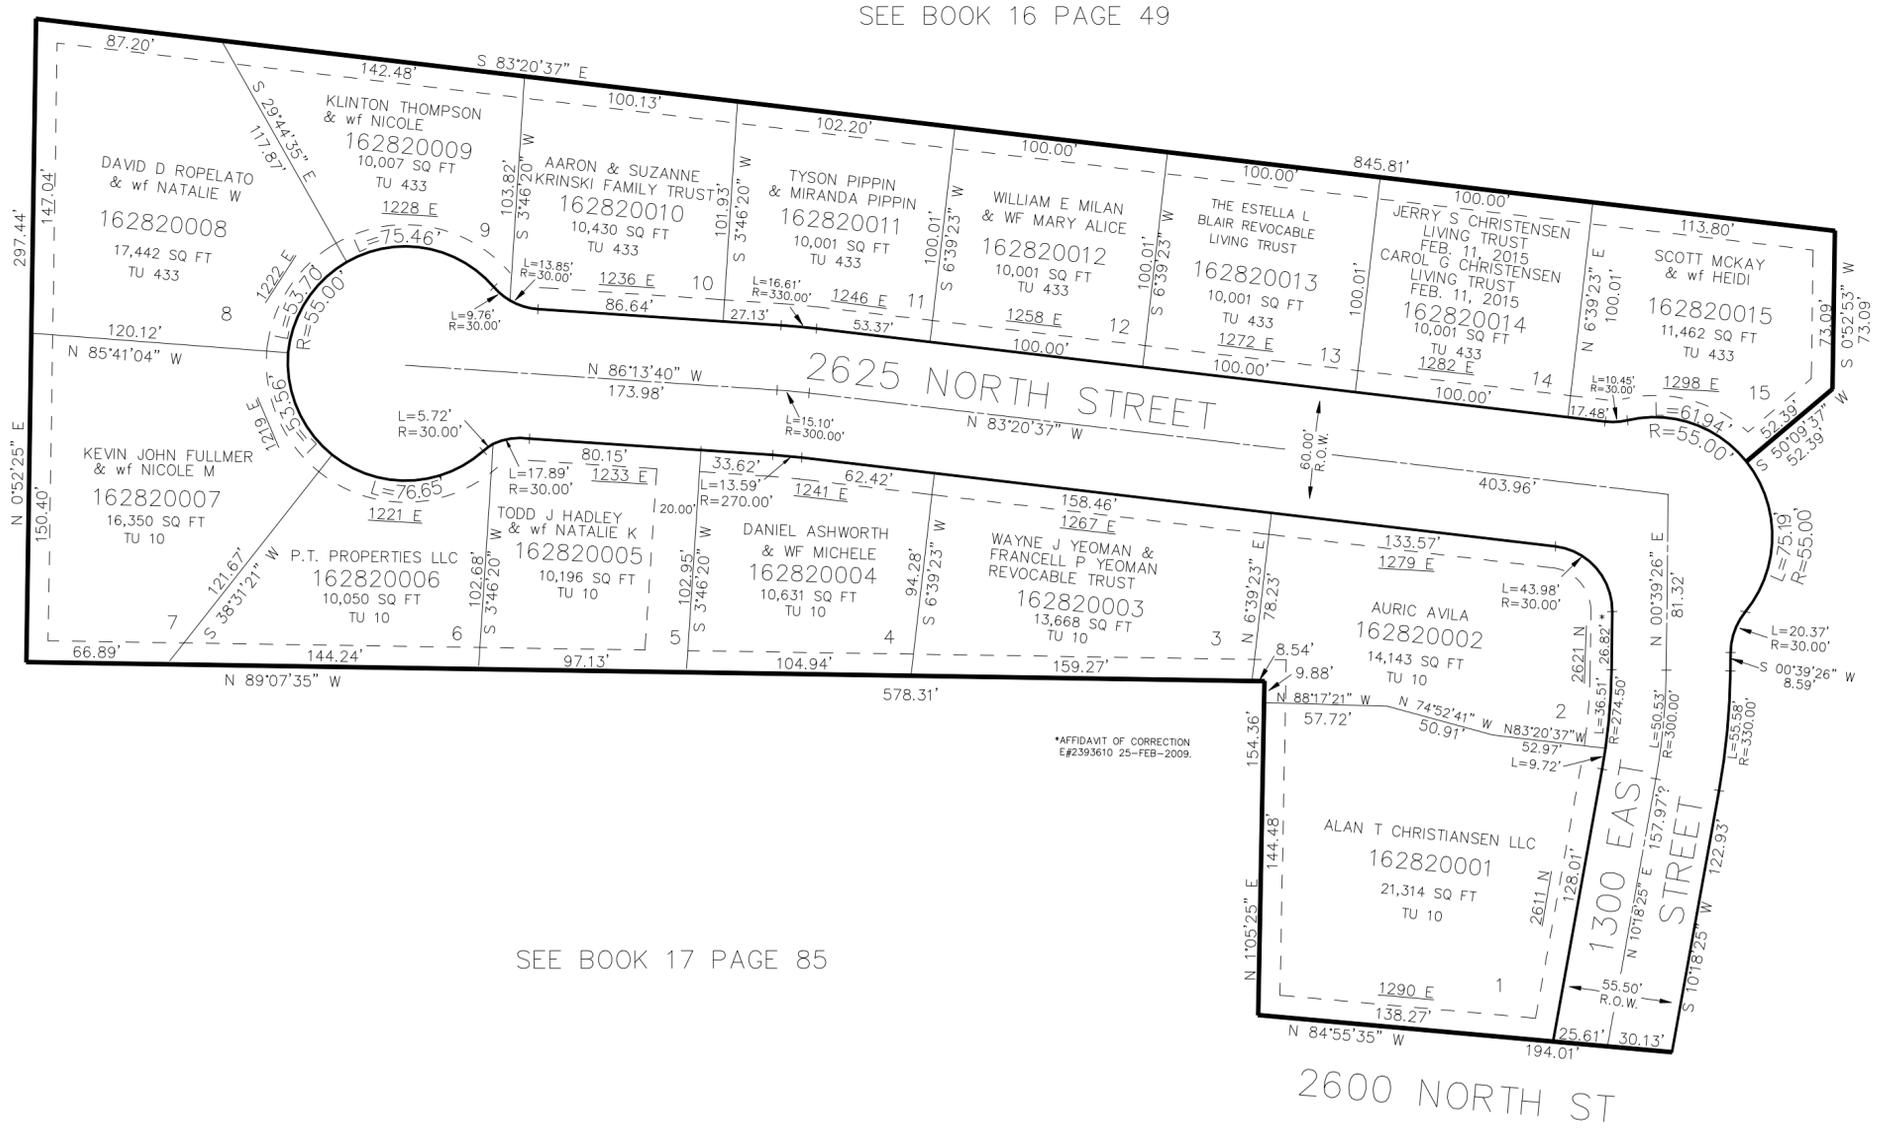

SEE BOOK 17 PAGE 85

10' UTILITY & DRAINAGE EASEMENTS EACH  
SIDE OF PROPERTY LINES AS INDICATED  
BY DASHED LINES EXCEPT AS OTHERWISE  
SHOWN.

FOR COMPLETE ENG DATA SEE  
ORIGINAL DEDICATION PLAT IN  
BOOK 68, PAGE 42 OF RECORDS.