


PART OF THE SW.1/4, OF SECTION 27, &
THE NW.1/4, OF SECTION 34, T.7N., R.1W., S.L.B. & M.
COLD WATER COVE SUBDIVISION

TAXING UNIT: 10, 433

IN NORTH OGDEN CITY

SCALE 1"=60'

SEE BOOK 16 PAGE 49

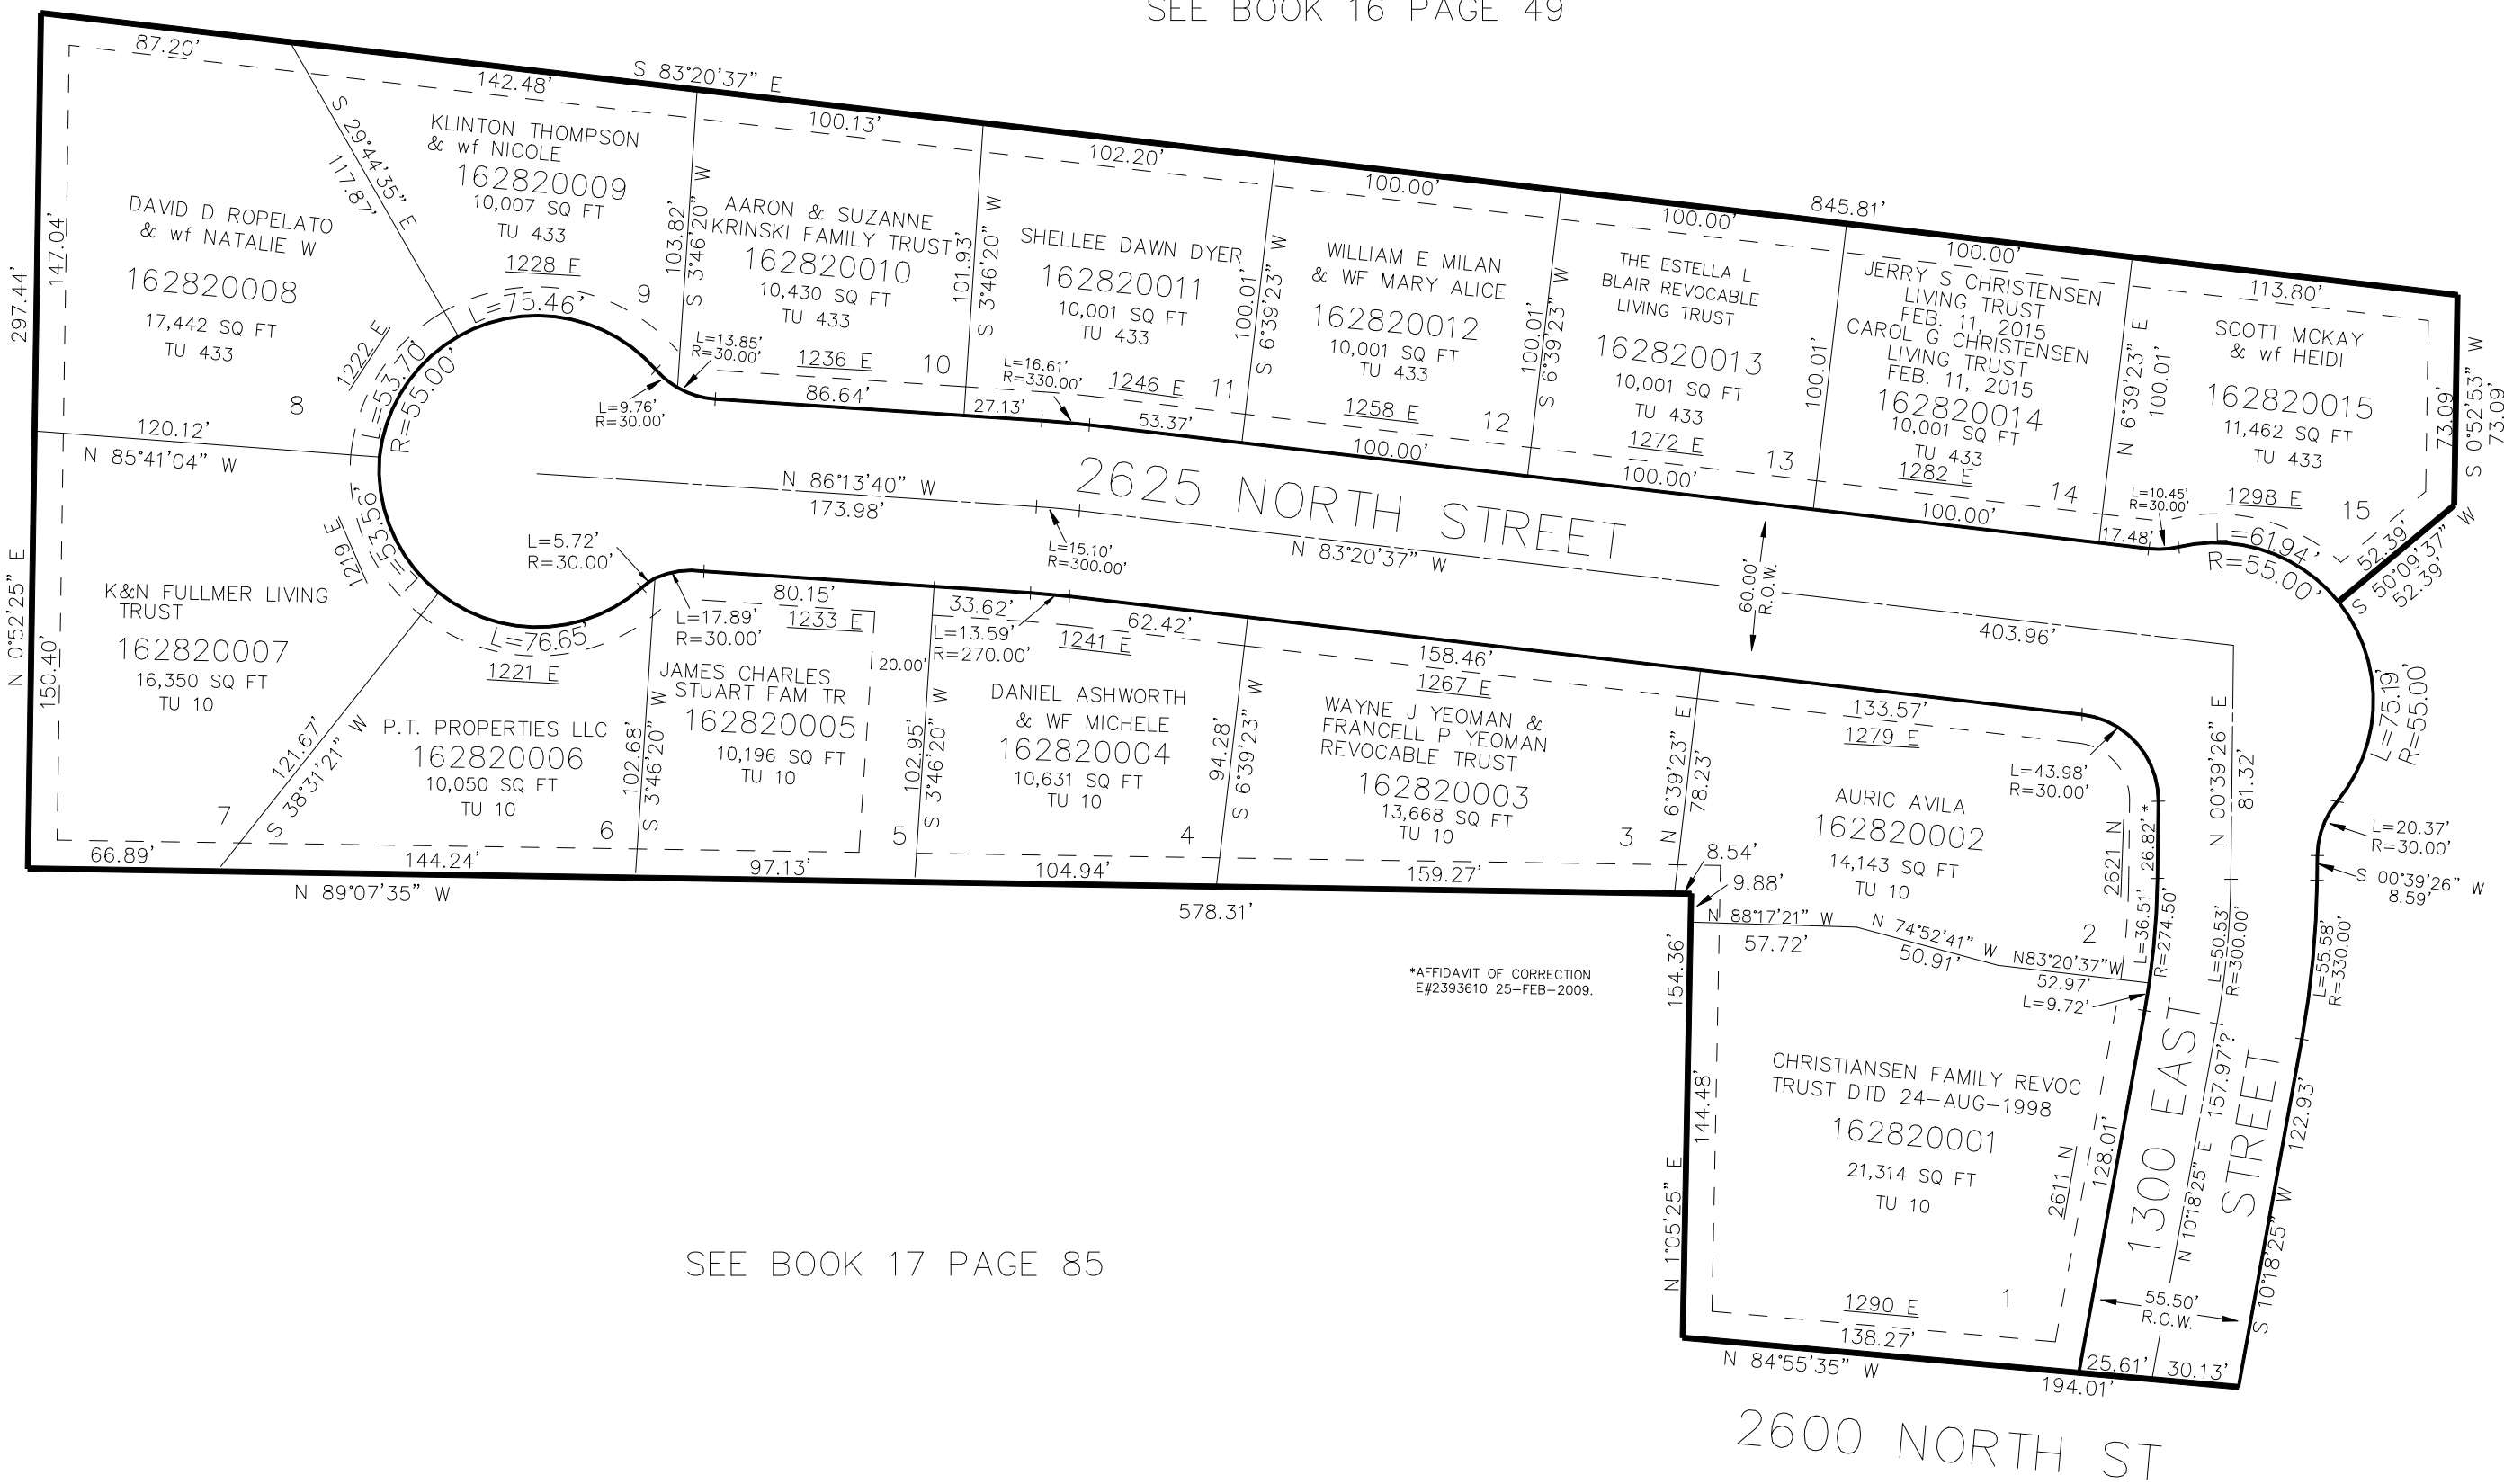

SEE BOOK 17 PAGE 85

10' UTILITY & DRAINAGE EASEMENTS EACH
SIDE OF PROPERTY LINES AS INDICATED
BY DASHED LINES EXCEPT AS OTHERWISE
SHOWN.

FOR COMPLETE ENG DATA SEE
ORIGINAL DEDICATION PLAT IN
BOOK 68, PAGE 42 OF RECORDS.

FOR TAX PURPOSES ONLY