


LOMOND OAKS SUBDIVISION
SEE PAGE 298

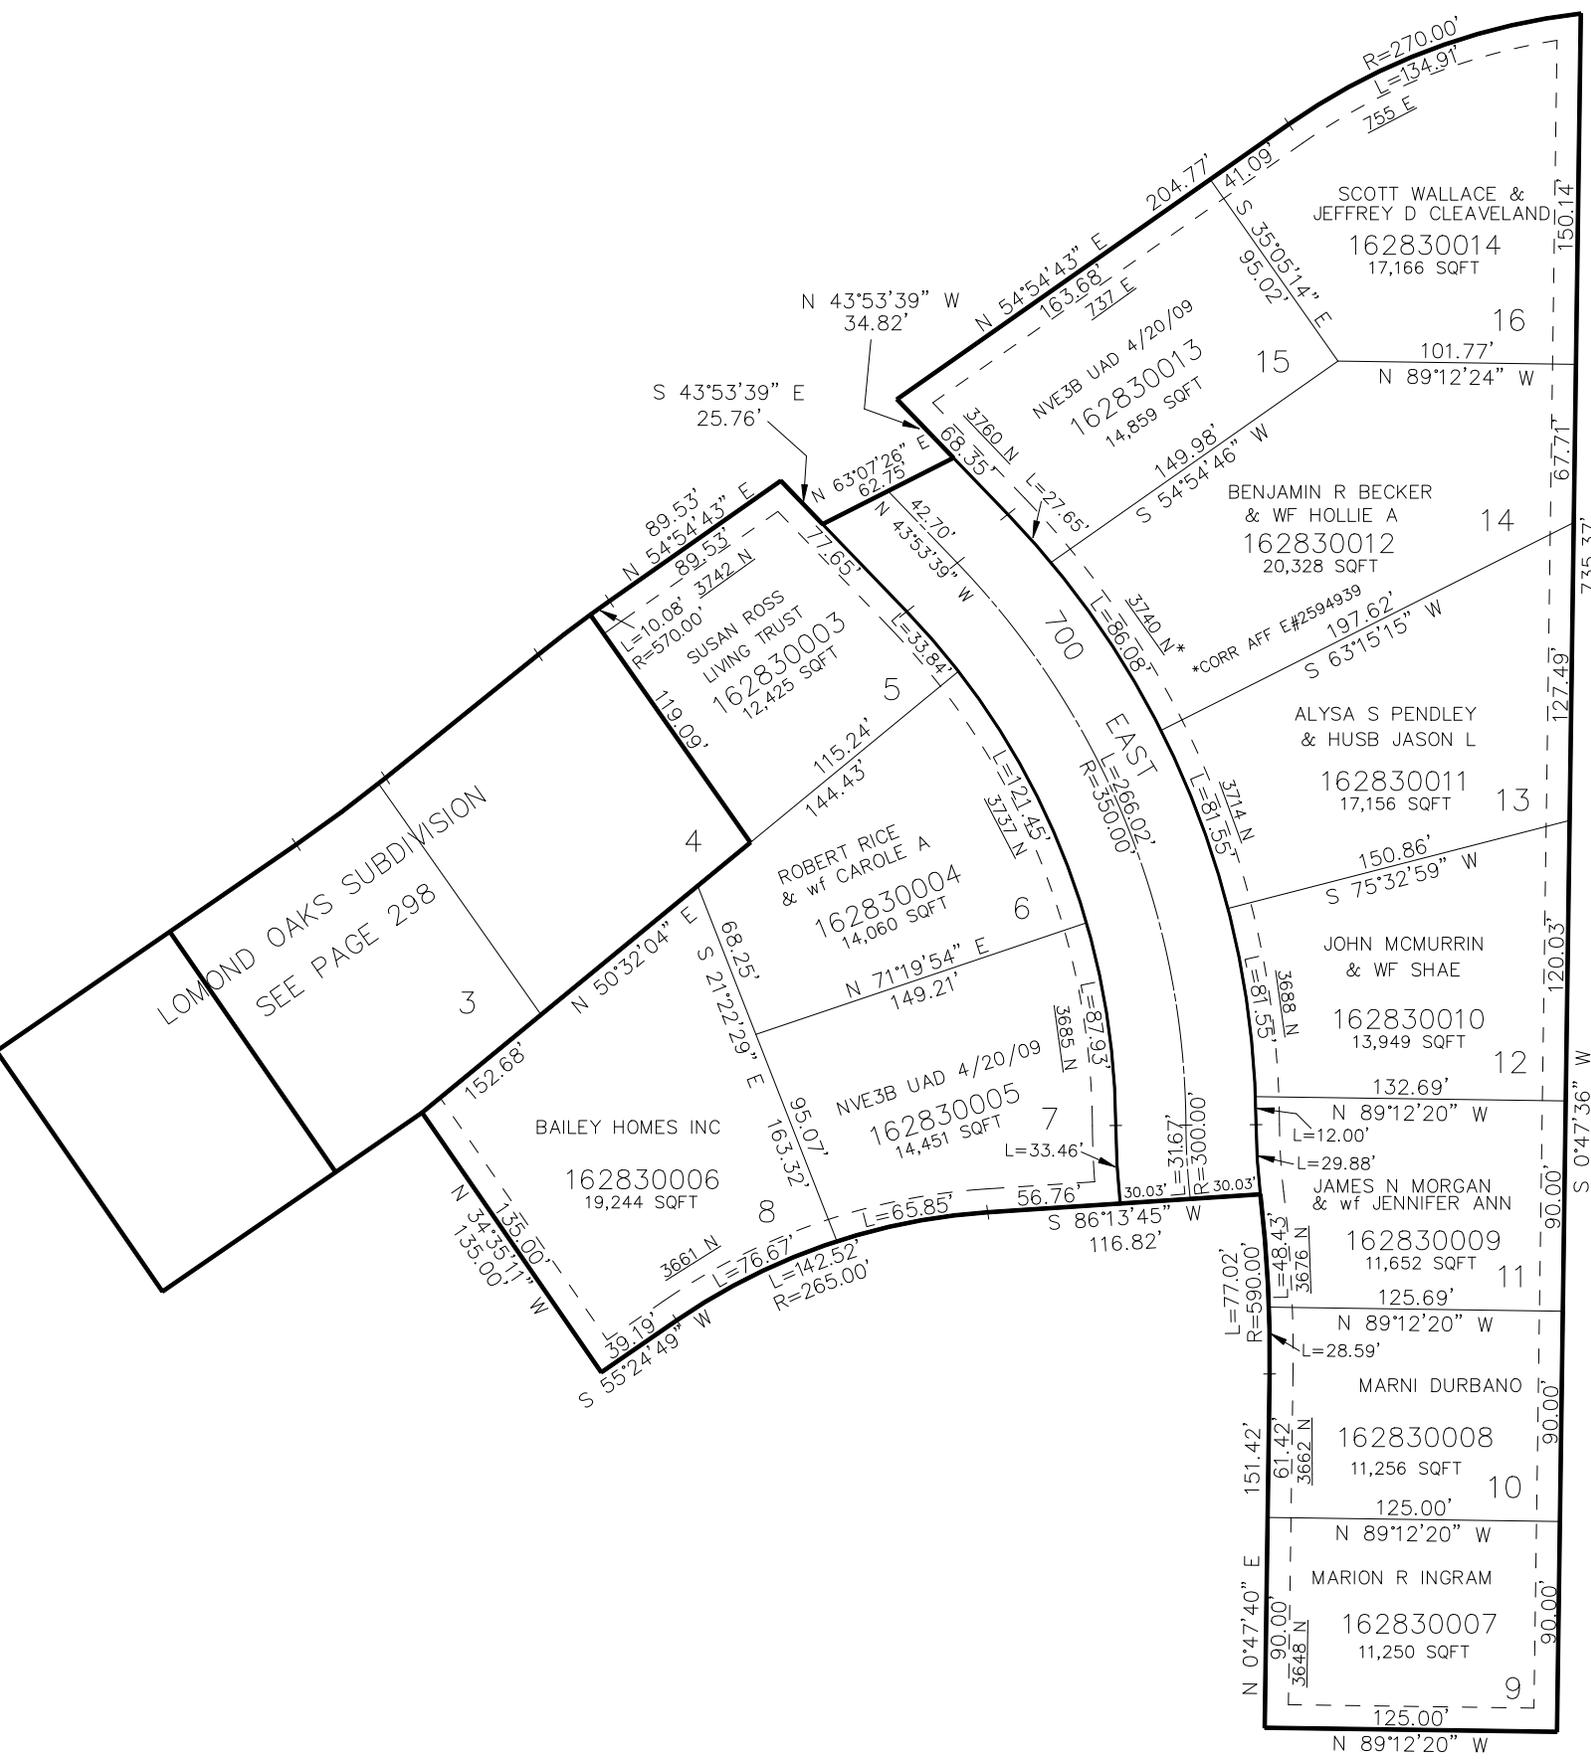

BAILEY HOMES INC
162830006
19,244 SQFT

ROBERT RICE
& wf CAROLE A
162830004
14,060 SQFT

NVE3B UAD 4/20/09
162830005
14,451 SQFT

SUSAN ROSS
LIVING TRUST
162830003
12,425 SQFT

JAMES N MORGAN
& wf JENNIFER ANN
162830009
11,652 SQFT

MARNI DURBANO
162830008
11,256 SQFT

MARION R INGRAM
162830007
11,250 SQFT

JOHN MCMURRIN
& wf SHAE
162830010
13,949 SQFT

ALYSA S PENDLEY
& HUSB JASON L
162830011
17,156 SQFT

BENJAMIN R BECKER
& wf HOLLIE A
162830012
20,328 SQFT

NVE3B UAD 4/20/09
162830013
14,859 SQFT

SCOTT WALLACE &
JEFFREY D CLEVELAND
162830014
17,166 SQFT