


PART OF THE W.1/2, OF SECTION 21, T.7N., R.1W., S.L.B. & M.  
**NORTHVIEW ESTATES SUBDIVISION PHASE 3B**

IN NORTH OGDEN  
 SCALE 1" = 60'

TAXING UNIT: 10

SEE PAGE 42

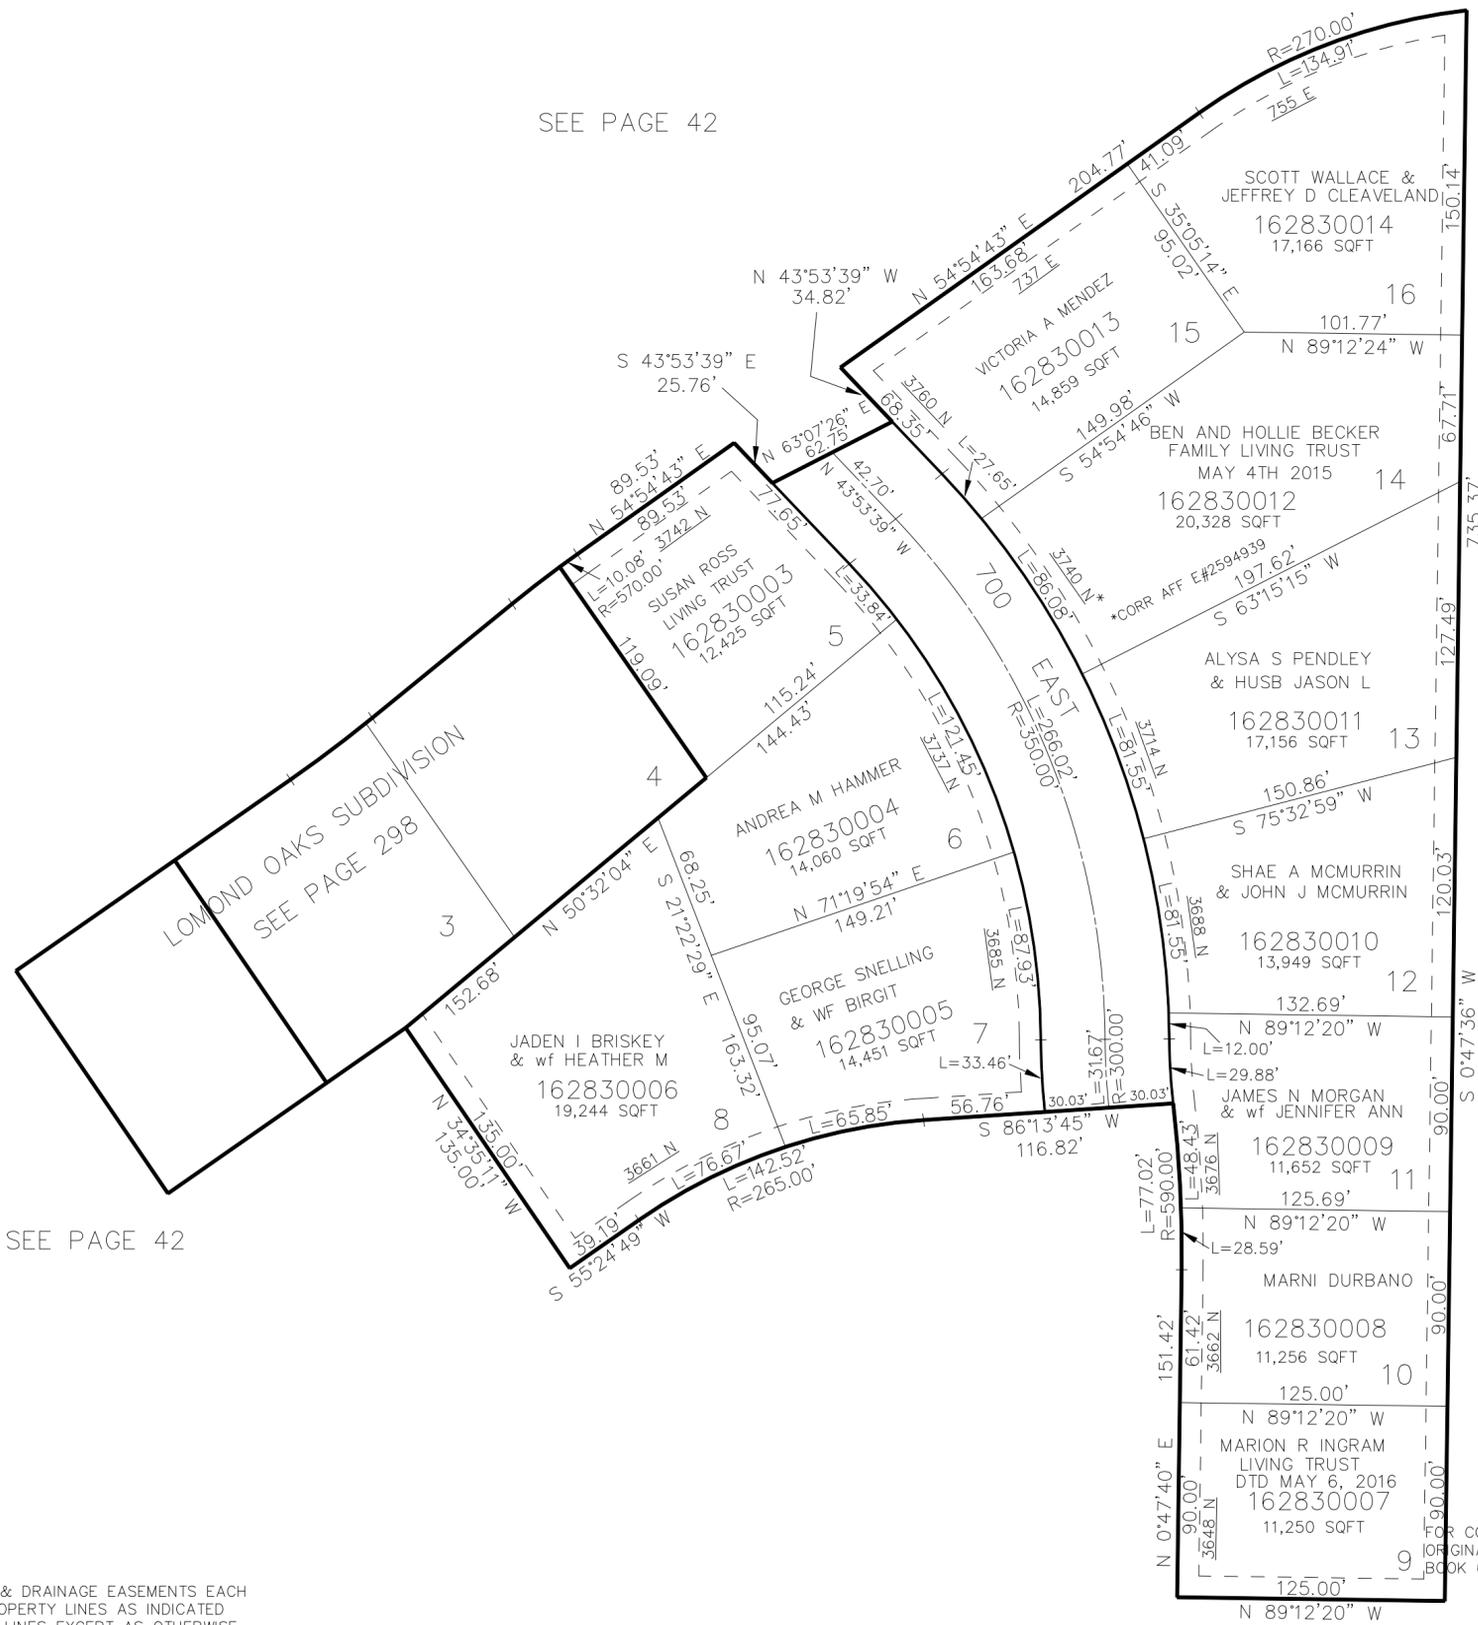

SEE PAGE 42

SEE PAGE 42

SEE PAGE 42

10' UTILITY & DRAINAGE EASEMENTS EACH  
 SIDE OF PROPERTY LINES AS INDICATED  
 BY DASHED LINES EXCEPT AS OTHERWISE  
 SHOWN.

FOR COMPLETE ENG DATA SEE  
 ORIGINAL DEDICATION PLAT IN  
 BOOK 68, PAGE 67 OF RECORDS.