


# PART OF THE NE.1/4, OF SECTION 1, T.7N., R.1W., S.L.B. & M. EMERSON HILLS SUBDIVISION – PHASE 2

IN WEBER COUNTY

TAXING UNIT: 410

SCALE 1" = 1:200'

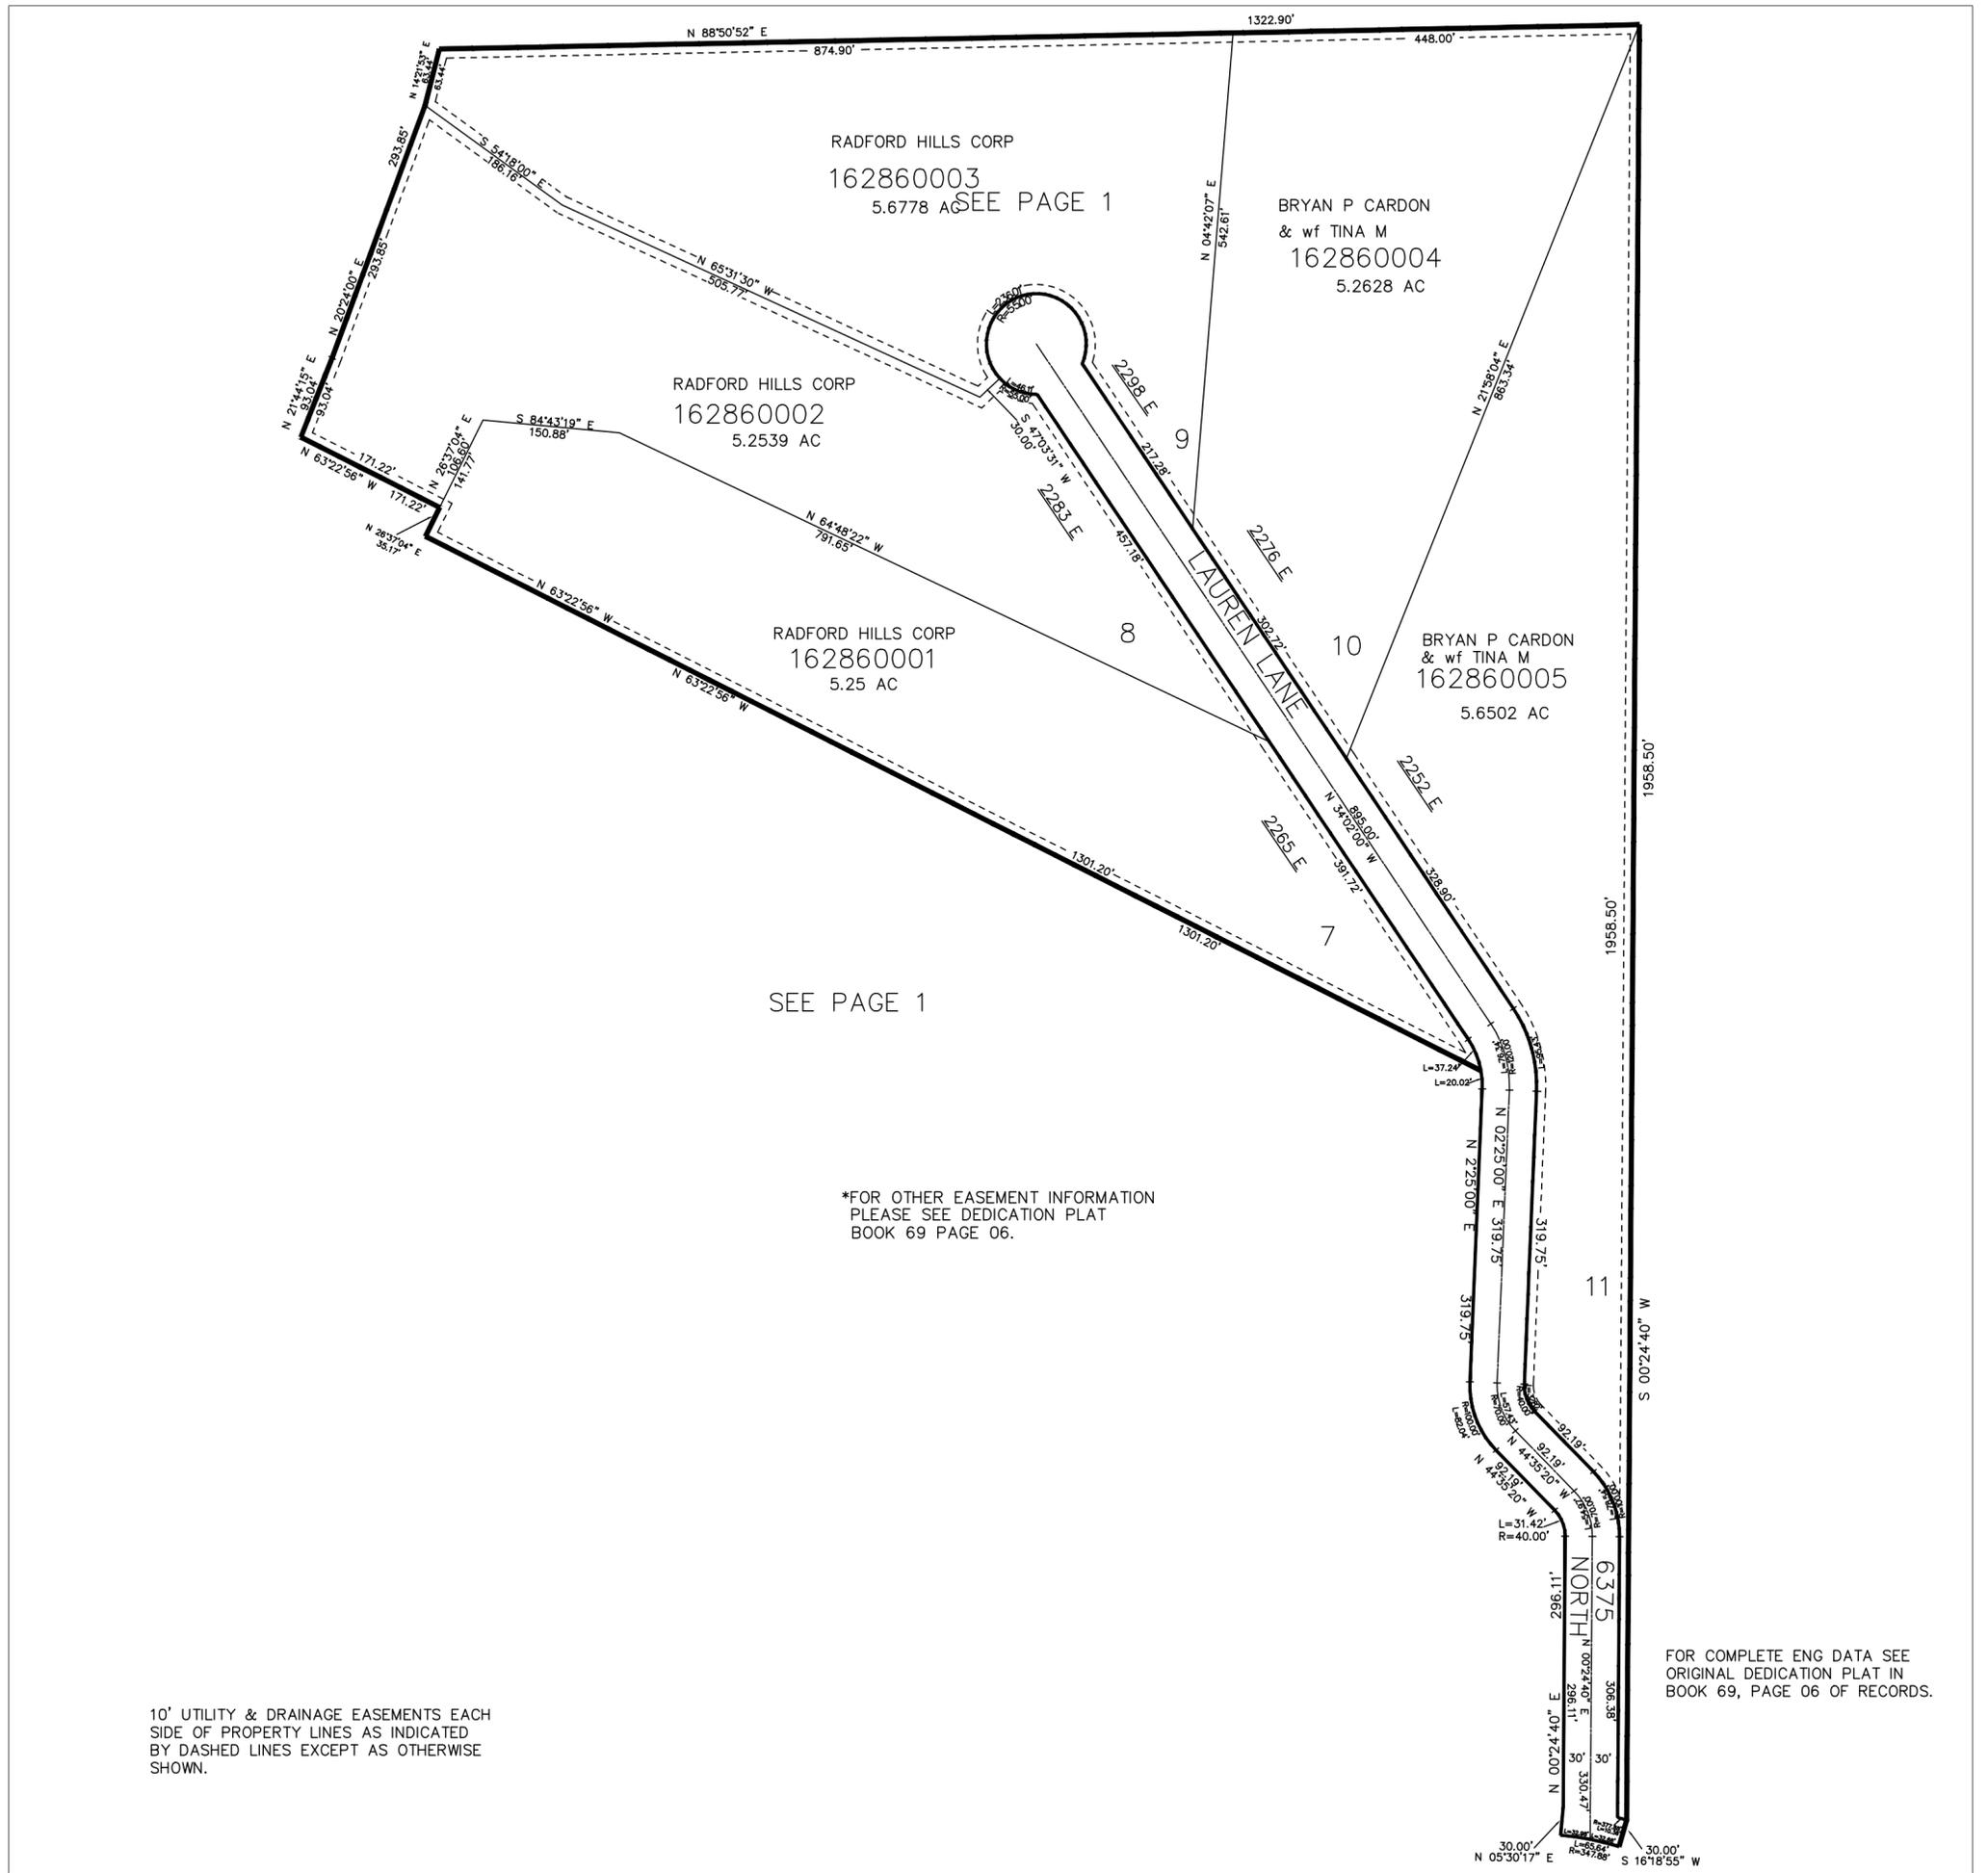

SEE PAGE 1

\*FOR OTHER EASEMENT INFORMATION  
PLEASE SEE DEDICATION PLAT  
BOOK 69 PAGE 06.

10' UTILITY & DRAINAGE EASEMENTS EACH  
SIDE OF PROPERTY LINES AS INDICATED  
BY DASHED LINES EXCEPT AS OTHERWISE  
SHOWN.

FOR COMPLETE ENG DATA SEE  
ORIGINAL DEDICATION PLAT IN  
BOOK 69, PAGE 06 OF RECORDS.