


PART OF THE NE.1/4, OF SECTION 1, T.7N., R.1W., S.L.B. & M.
EMERSON HILLS SUBDIVISION PHASE 3

IN WEBER COUNTY

SCALE 1" = 80'

TAXING UNIT: 36

SEE PAGE 1

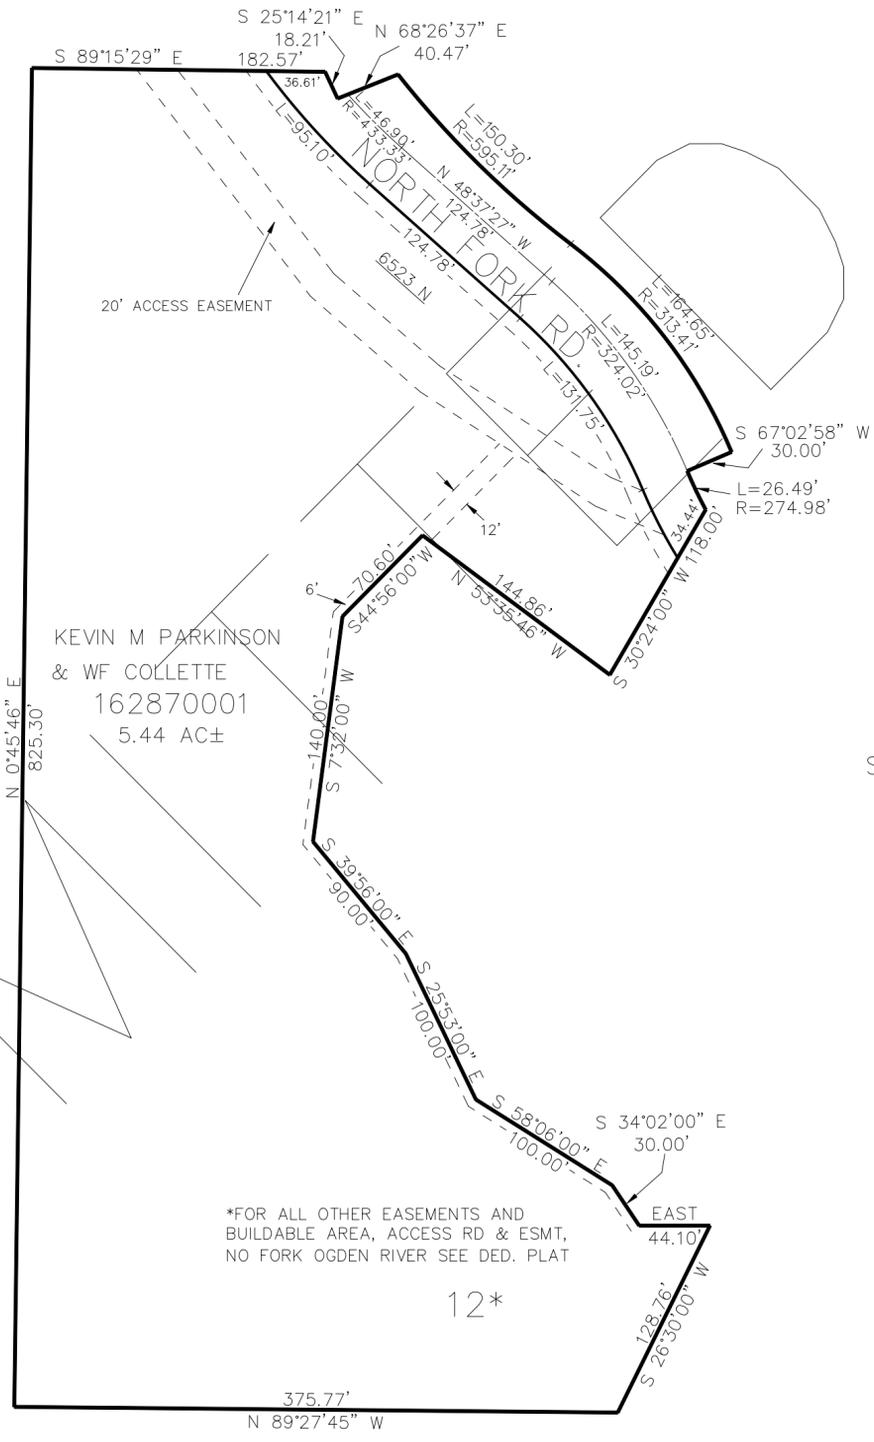

SEE PAGE 1

SEE PAGE 1

*FOR ALL OTHER EASEMENTS AND BUILDABLE AREA, ACCESS RD & ESMT, NO FORK OGDEN RIVER SEE DED. PLAT

10' UTILITY & DRAINAGE EASEMENTS EACH SIDE OF PROPERTY LINES AS INDICATED BY DASHED LINES EXCEPT AS OTHERWISE SHOWN.

FOR COMPLETE ENG DATA SEE ORIGINAL DEDICATION PLAT IN BOOK 69, PAGE 11 OF RECORDS.