

PART OF THE NE.1/4, OF SECTION 21, T.7N., R.1W., S.L.B. & M. NORTH OGDEN COVE PHASE 1 1st AMENDMENT

IN NORTH OGDEN CITY

TAXING UNIT: 433



SCALE 1" = 200'

NOTE: FOR ADD'L CURVE AND LINE INFO, OR FOR MISSING OR INCORRECT INFO, AND FOR PAVED EASEMENT INFO, PLEASE SEE DEDICATION PLAT BK 70 PGS 46-49.

SEE PAGE 42

SEE PAGE 42

SEE PAGE 275

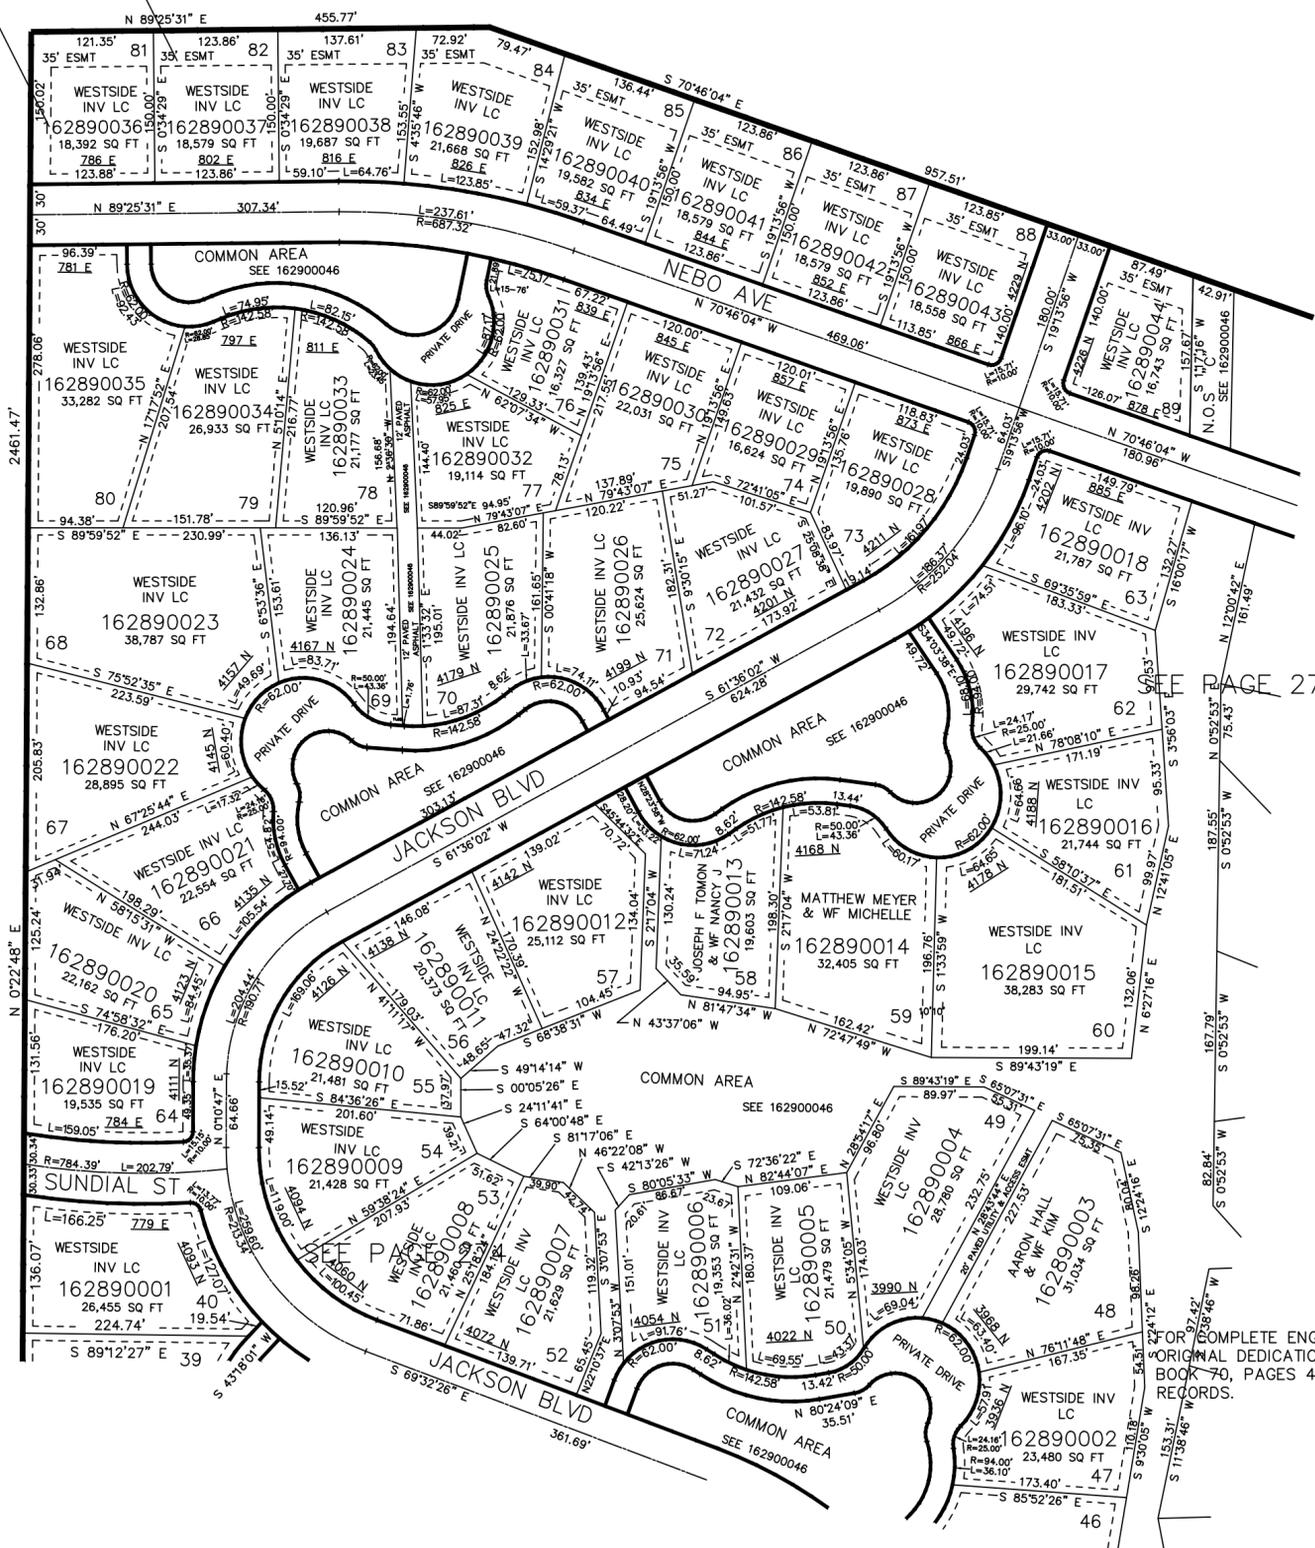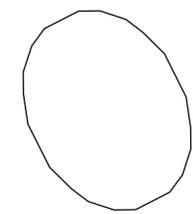

10' UTILITY & DRAINAGE EASEMENTS EACH SIDE OF PROPERTY LINES AS INDICATED BY DASHED LINES EXCEPT AS OTHERWISE SHOWN.

FOR COMPLETE ENG DATA SEE ORIGINAL DEDICATION PLAT IN BOOK 70, PAGES 46-49 OF RECORDS.