

PART OF THE NE.1/4, OF SECTION 21, T.7N., R.1W., S.L.B. & M.  
**NORTH OGDEN COVE PHASE 1 1st AMENDMENT**

IN NORTH OGDEN CITY

TAXING UNIT: 433

SCALE 1" = 200'


NOTE: FOR ADD'L CURVE AND LINE INFO,  
 OR FOR MISSING OR INCORRECT INFO, AND  
 FOR PAVED EASEMENT INFO, PLEASE SEE  
 DEDICATION PLAT BK 70 PGS 46-49.

SEE PAGE 42

SEE PAGE 42

SEE PAGE 275

10' UTILITY & DRAINAGE EASEMENTS EACH  
 SIDE OF PROPERTY LINES AS INDICATED  
 BY DASHED LINES EXCEPT AS OTHERWISE  
 SHOWN.

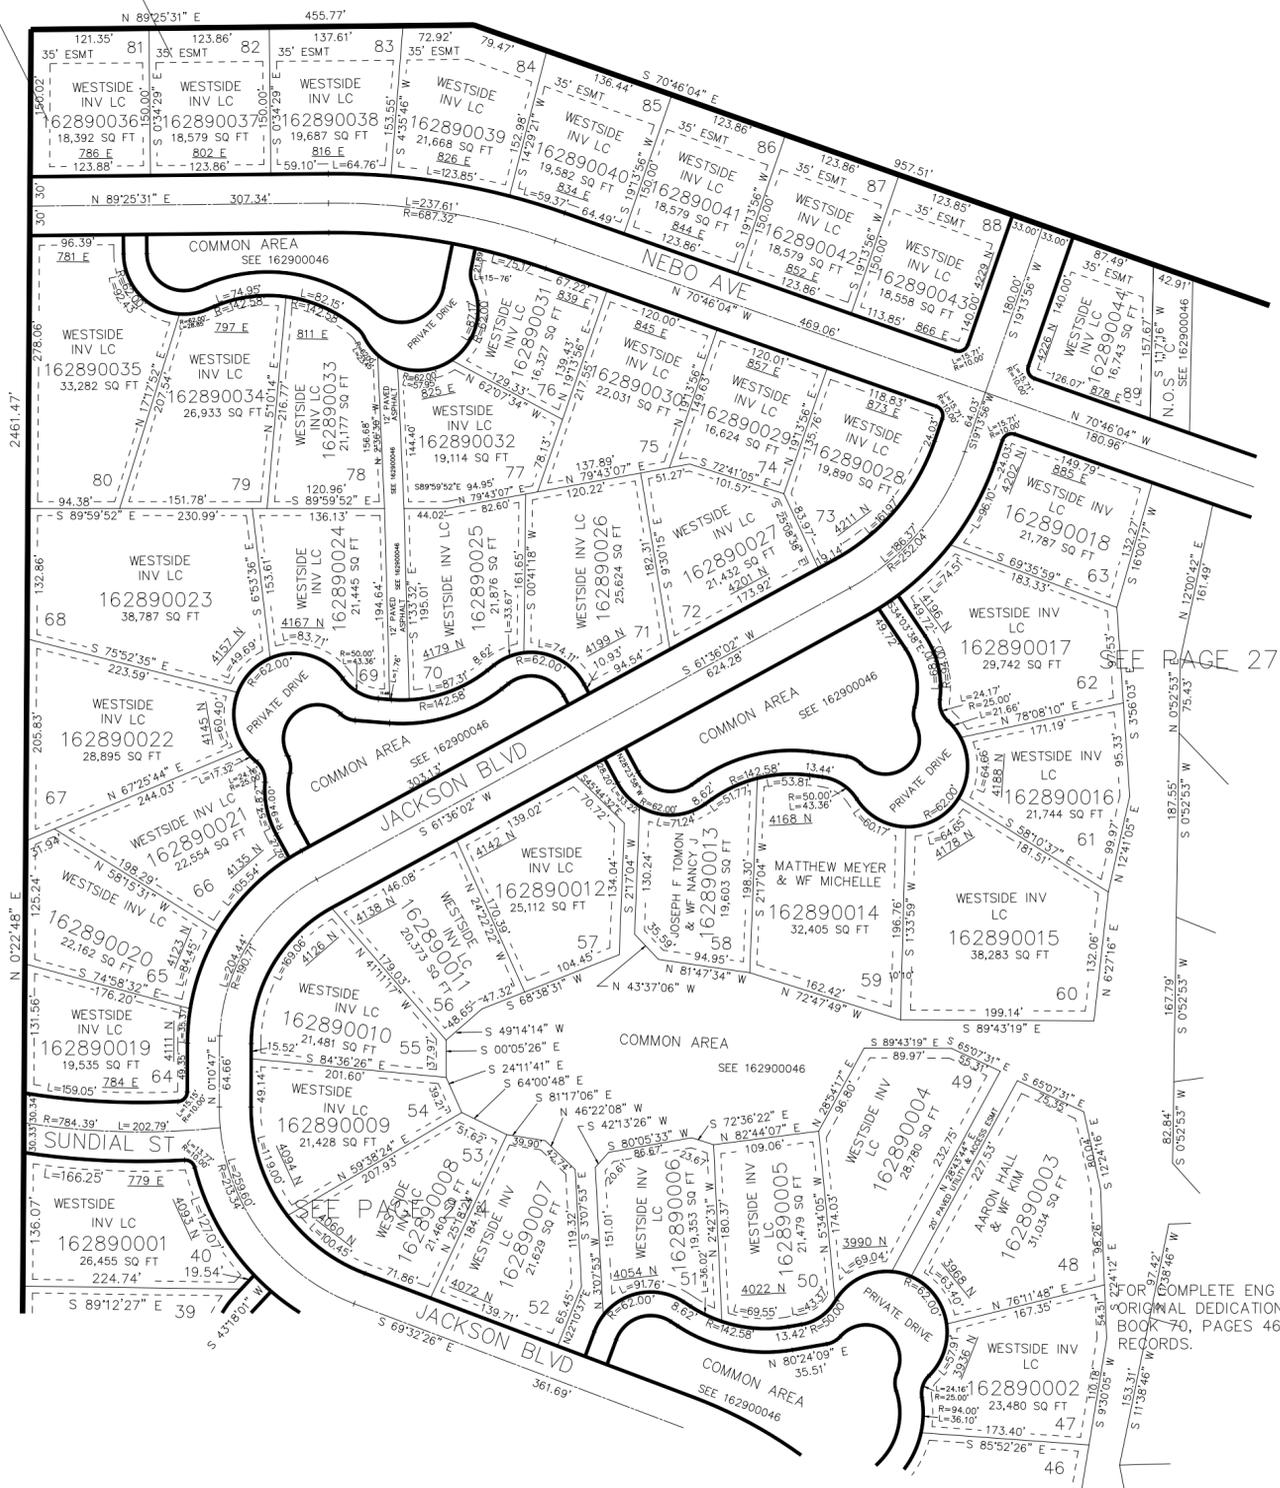

FOR COMPLETE ENG DATA SEE  
 ORIGINAL DEDICATION PLAT IN  
 BOOK 70, PAGES 46-49 OF  
 RECORDS.