

PART OF THE NE.1/4, OF SECTION 21, T.7N., R.1W., S.L.B. & M.  
**NORTH OGDEN COVE PHASE 1, 1st AMENDMENT**

IN NORTH OGDEN CITY

TAXING UNIT: 433


SCALE 1" = 1:100'

SEE PAGE 273

NOTE: FOR ADD'L CURVE AND LINE INFO,  
 OR FOR MISSING OR INCORRECT INFO, AND  
 FOR PAVED EASEMENT INFO, PLEASE SEE  
 DEDICATION PLAT BK 67 PGS 77-79.

SEE PAGE 275

SEE PAGE 276

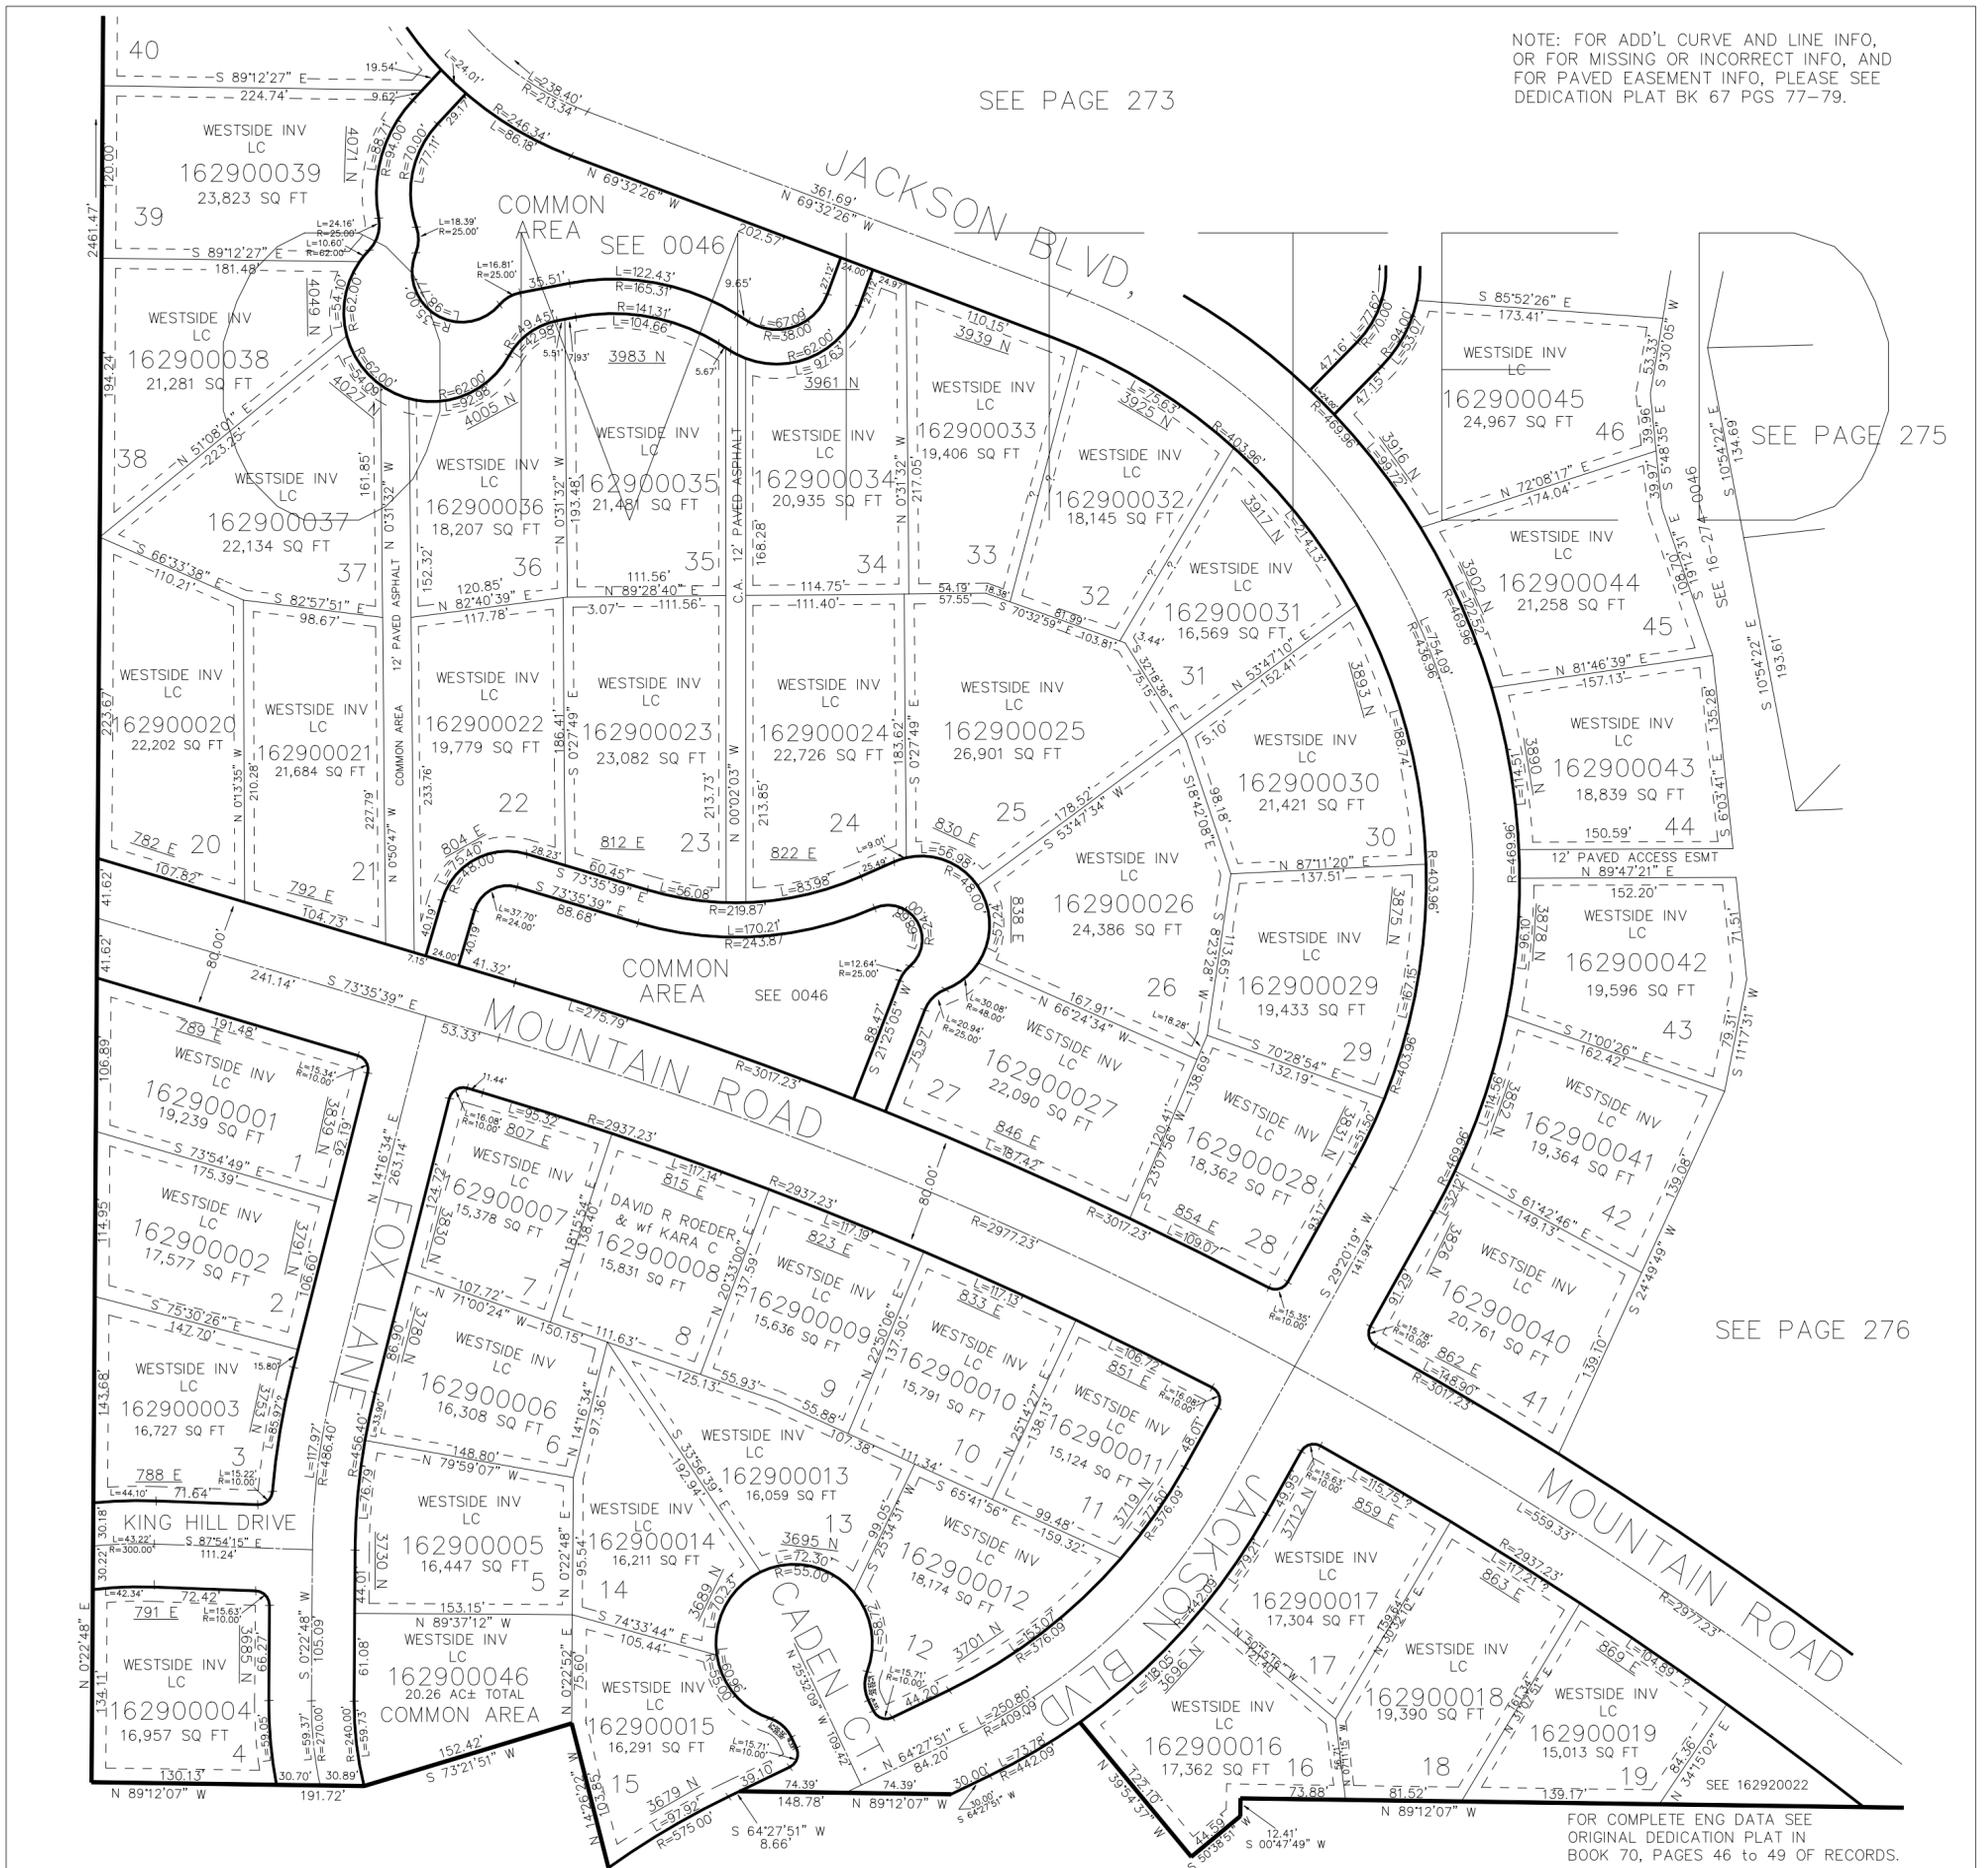

FOR COMPLETE ENG DATA SEE  
 ORIGINAL DEDICATION PLAT IN  
 BOOK 70, PAGES 46 TO 49 OF RECORDS.