

PART OF THE NE.1/4, OF SECTION 21, T.7N., R.1W., S.L.B. & M. NORTH OGDEN COVE PHASE 1, 1st AMENDMENT

IN NORTH OGDEN CITY

TAXING UNIT: 433


SCALE 1" = 1:100'

SEE PAGE 273

NOTE: FOR ADD'L CURVE AND LINE INFO,
OR FOR MISSING OR INCORRECT INFO, AND
FOR PAVED EASEMENT INFO, PLEASE SEE
DEDICATION PLAT BK 67 PGS 77-79.

SEE PAGE 275

SEE PAGE 276

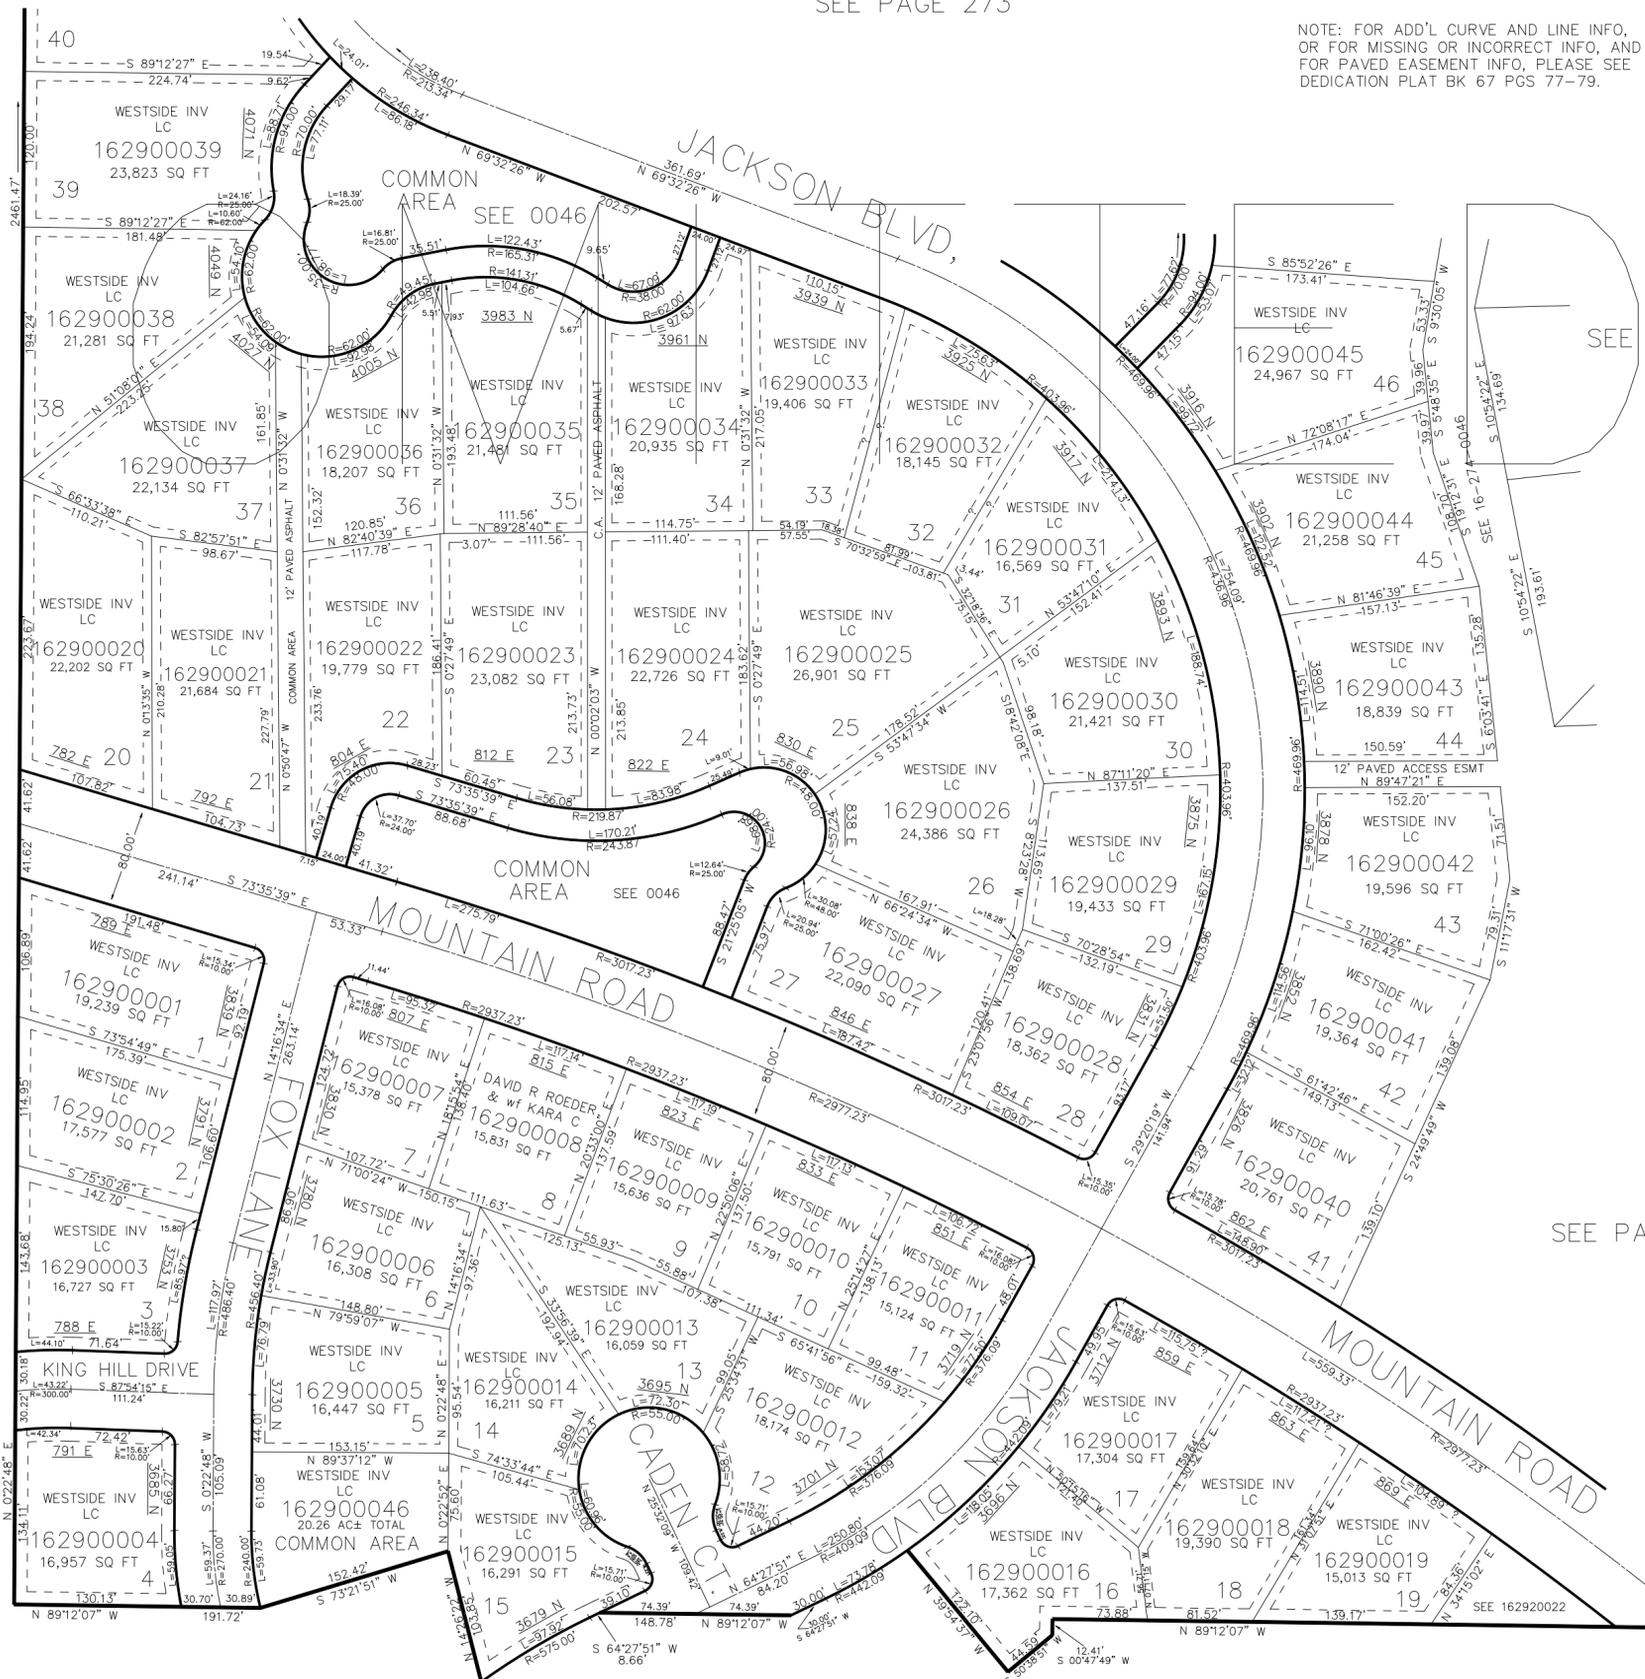

FOR COMPLETE ENG DATA SEE
ORIGINAL DEDICATION PLAT IN
BOOK 70, PAGES 46 to 49 OF RECORDS.