

PART OF THE SW 1/4, OF SECTION 6, T.7N., R.1E., S.L.B. & M.

295


UNCLE DAUREL'S SUB

IN WEBER COUNTY

TAXING UNIT: 410

SCALE 1" = 80'

SEE PAGE 3

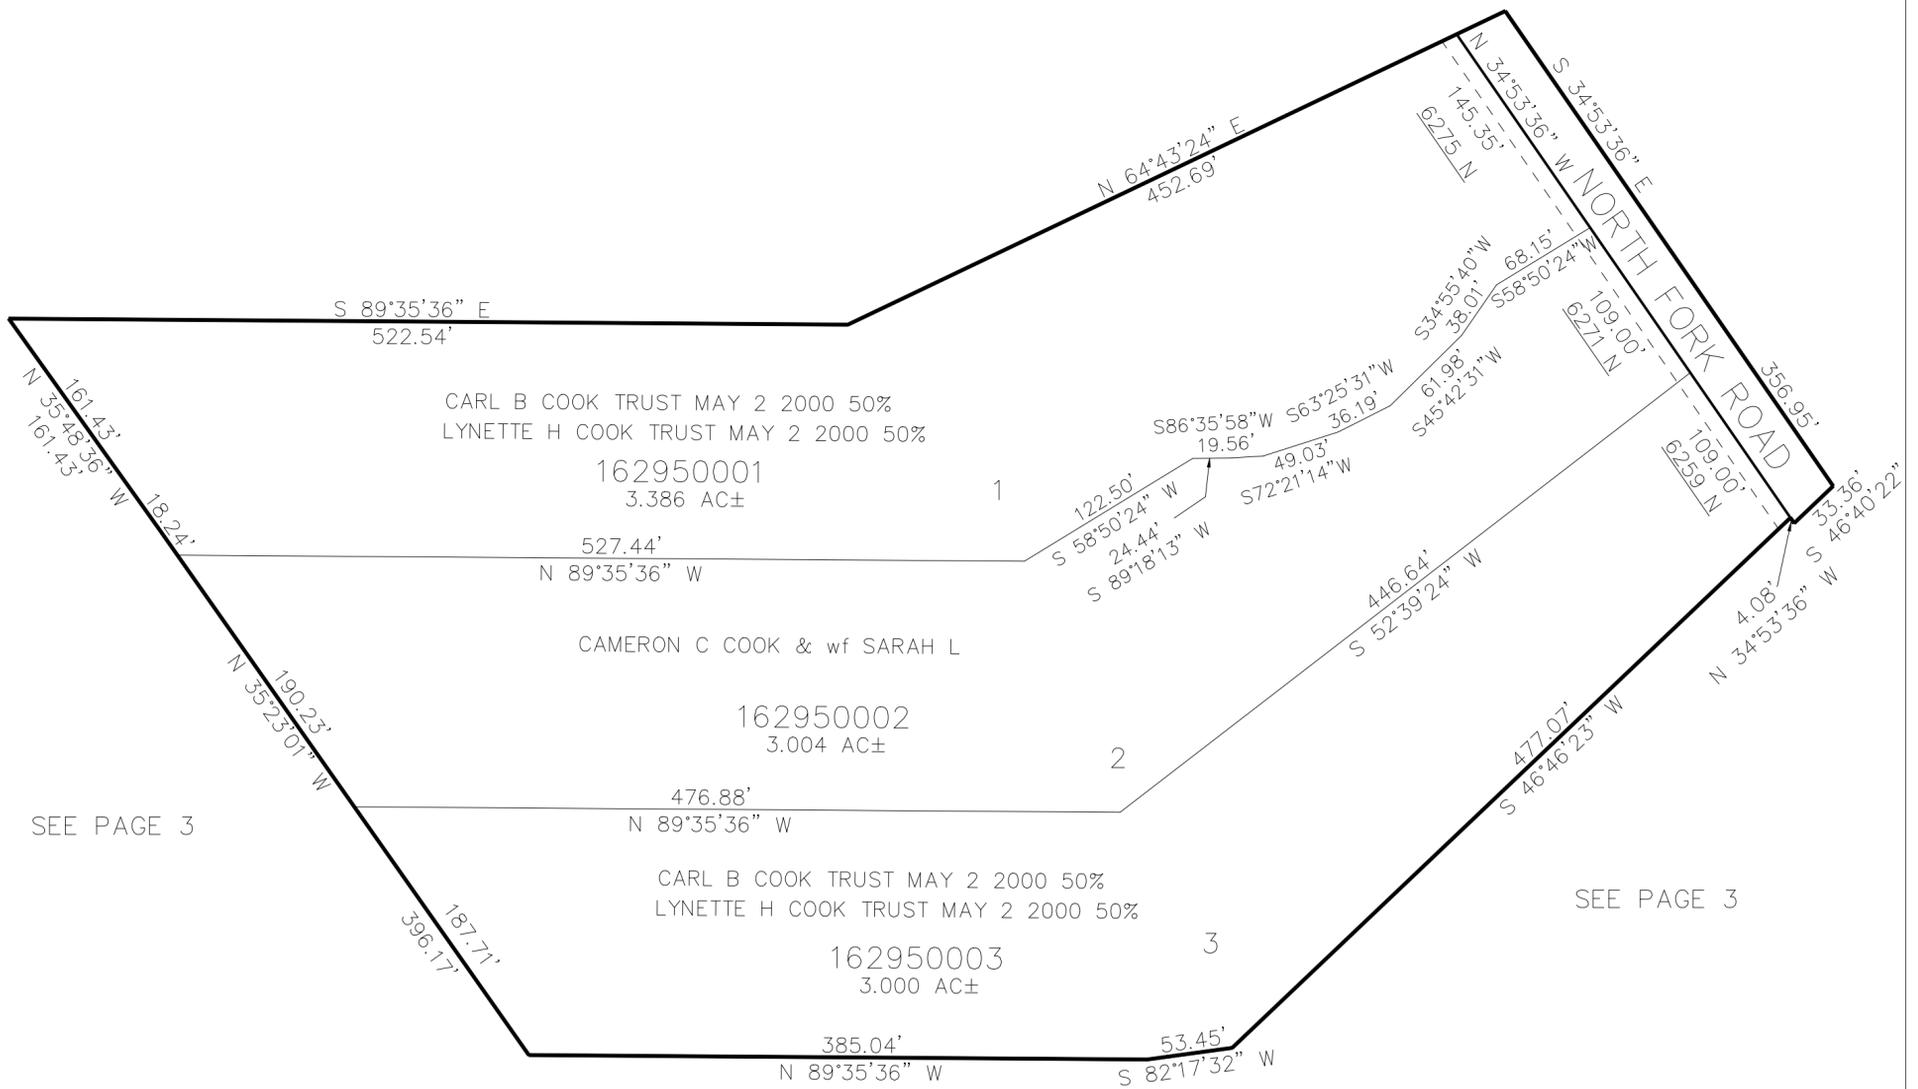

SEE PAGE 3

SEE PAGE 3

FOR EXIST DITCH & NO FORK OGDEN RIVER & PRESERVATION ESMT SEE DED PLAT

10' UTILITY & DRAINAGE EASEMENTS EACH SIDE OF PROPERTY LINES AS INDICATED BY DASHED LINES EXCEPT AS OTHERWISE SHOWN.

FOR COMPLETE ENG DATA SEE ORIGINAL DEDICATION PLAT IN BOOK 71, PAGE 23 OF RECORDS.