

PART OF THE SECTION 19, T.7N., R.1W., S.L.B. & M.
DEER CREST SUBDIVISION PHASE 2, 1ST AMENDMENT


IN PLEASANT VIEW CITY

TAXING UNIT: 11

SCALE 1" = 30'

SEE PAGE 261

4100 NORTH ST
(FAWN DRIVE)

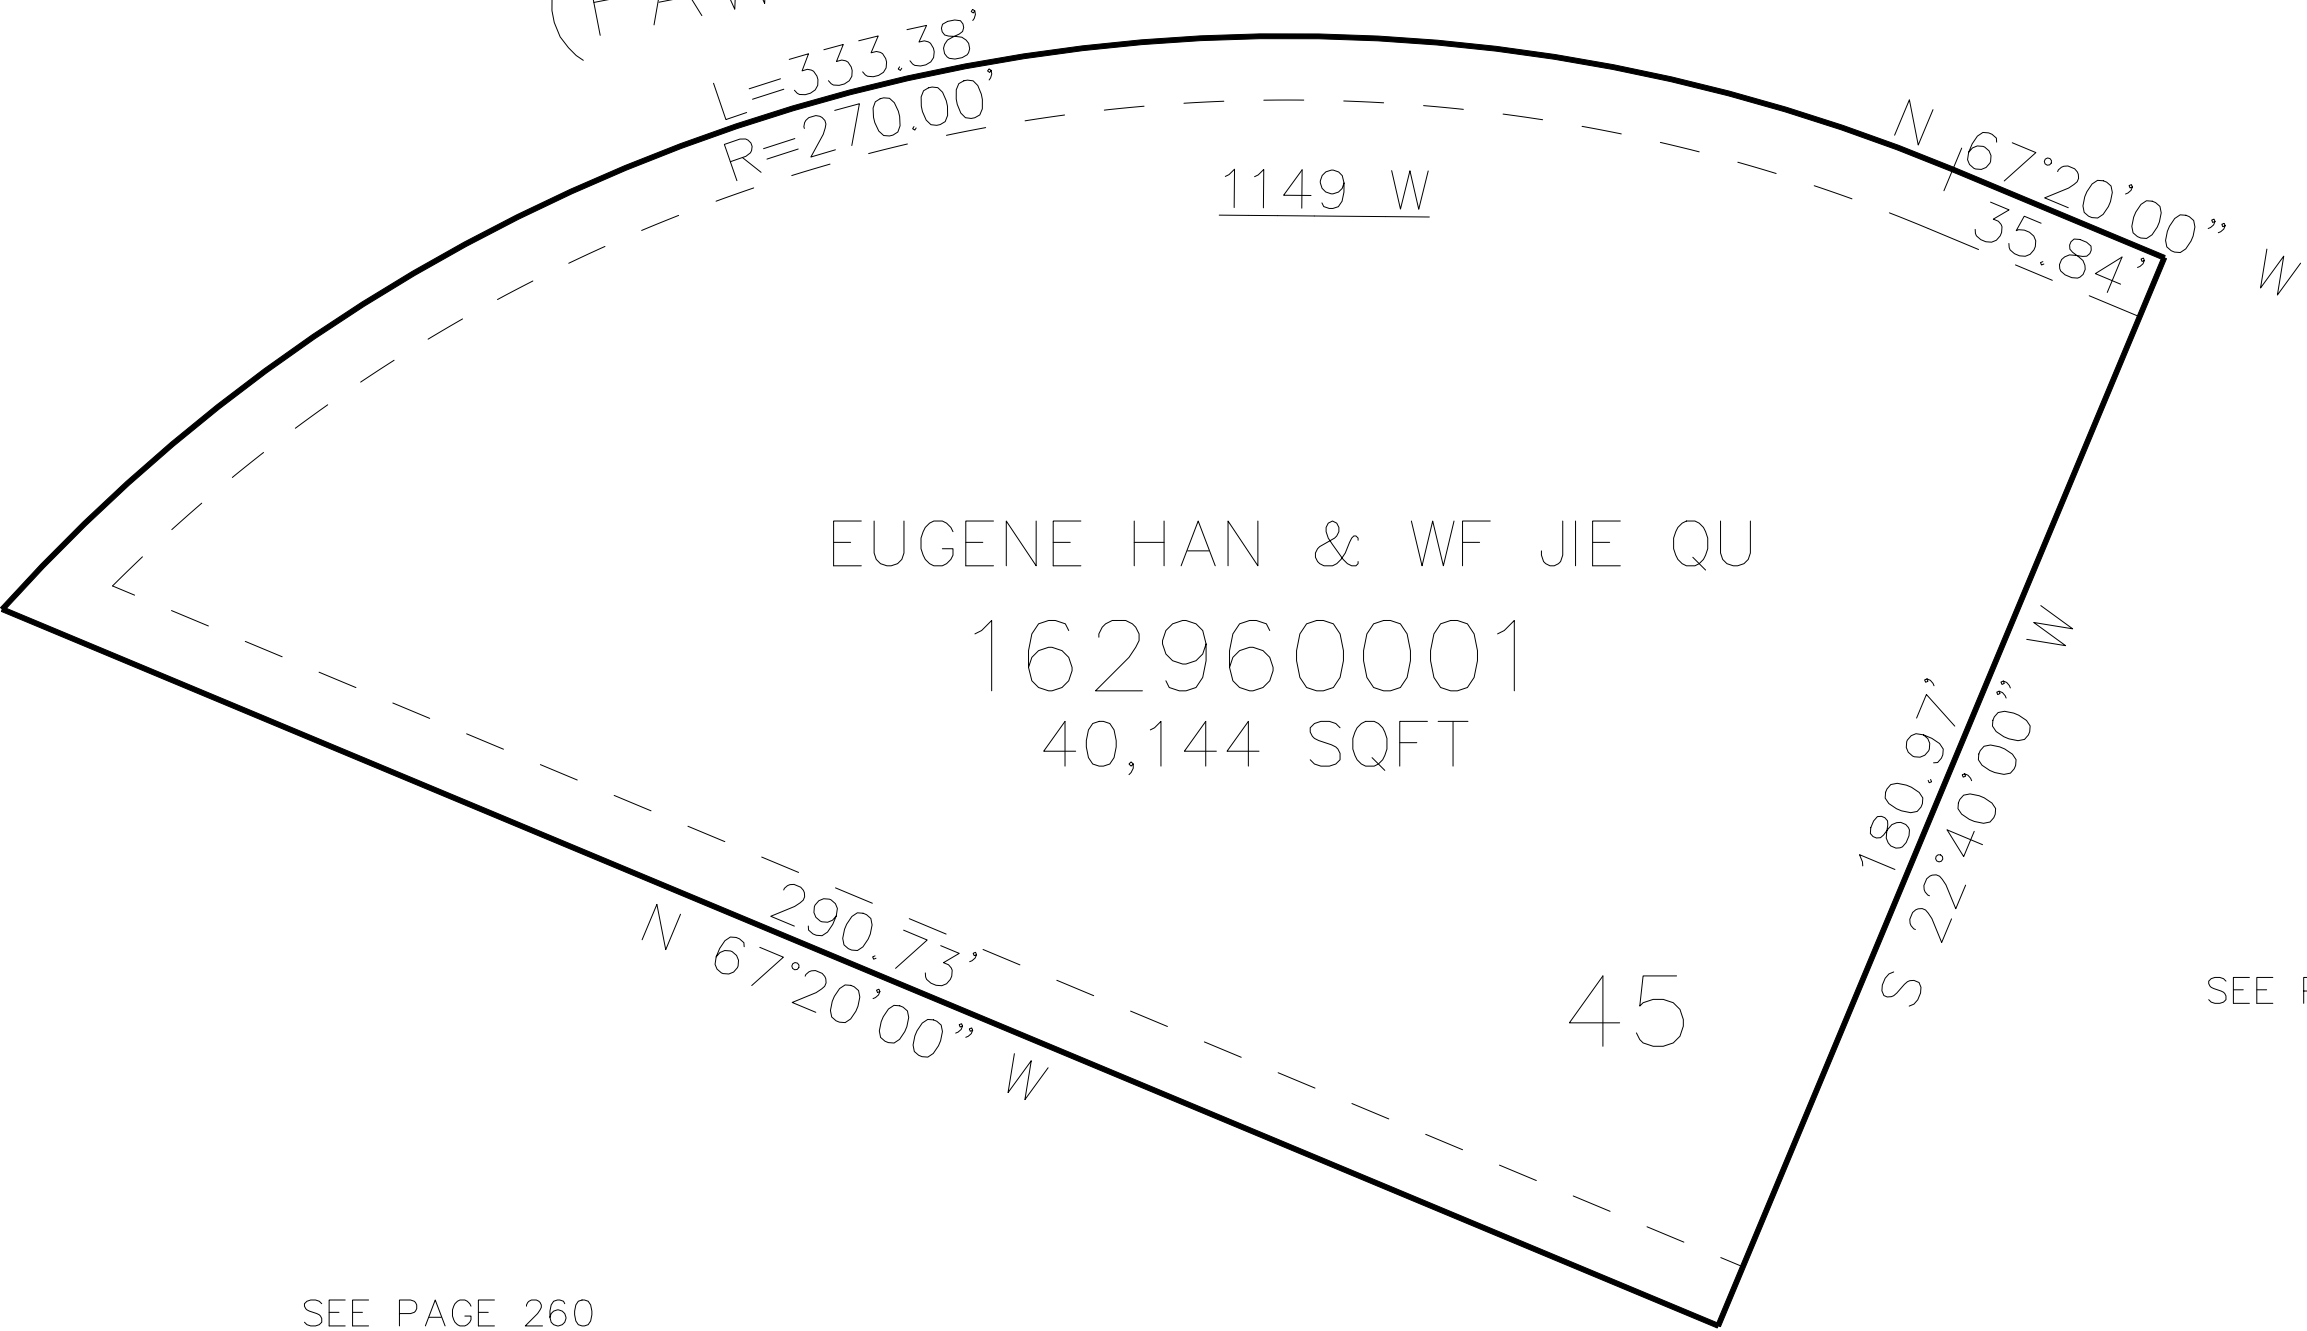

1149 W

EUGENE HAN & WF JIE QU

162960001

40,144 SQFT

45

SEE PAGE 261

SEE PAGE 260

10' UTILITY & DRAINAGE EASEMENTS EACH
SIDE OF PROPERTY LINES AS INDICATED
BY DASHED LINES EXCEPT AS OTHERWISE
SHOWN.

FOR COMPLETE ENG DATA SEE
ORIGINAL DEDICATION PLAT IN
BOOK 71, PAGE 36 OF RECORDS.