

PART OF THE NE.1/4, OF SECTION 19, T.7N., R.1W., S.L.B. & M.
ALDER CREEK CLUSTER SUBDIVISION PHASE 2 - 2ND AMENDMENT

IN PLEASANTVIEW CITY


TAXING UNIT: 11

SCALE 1" = 30'

SEE PAGE 285

4300 NORTH

S 89°43'56" E 311.73'

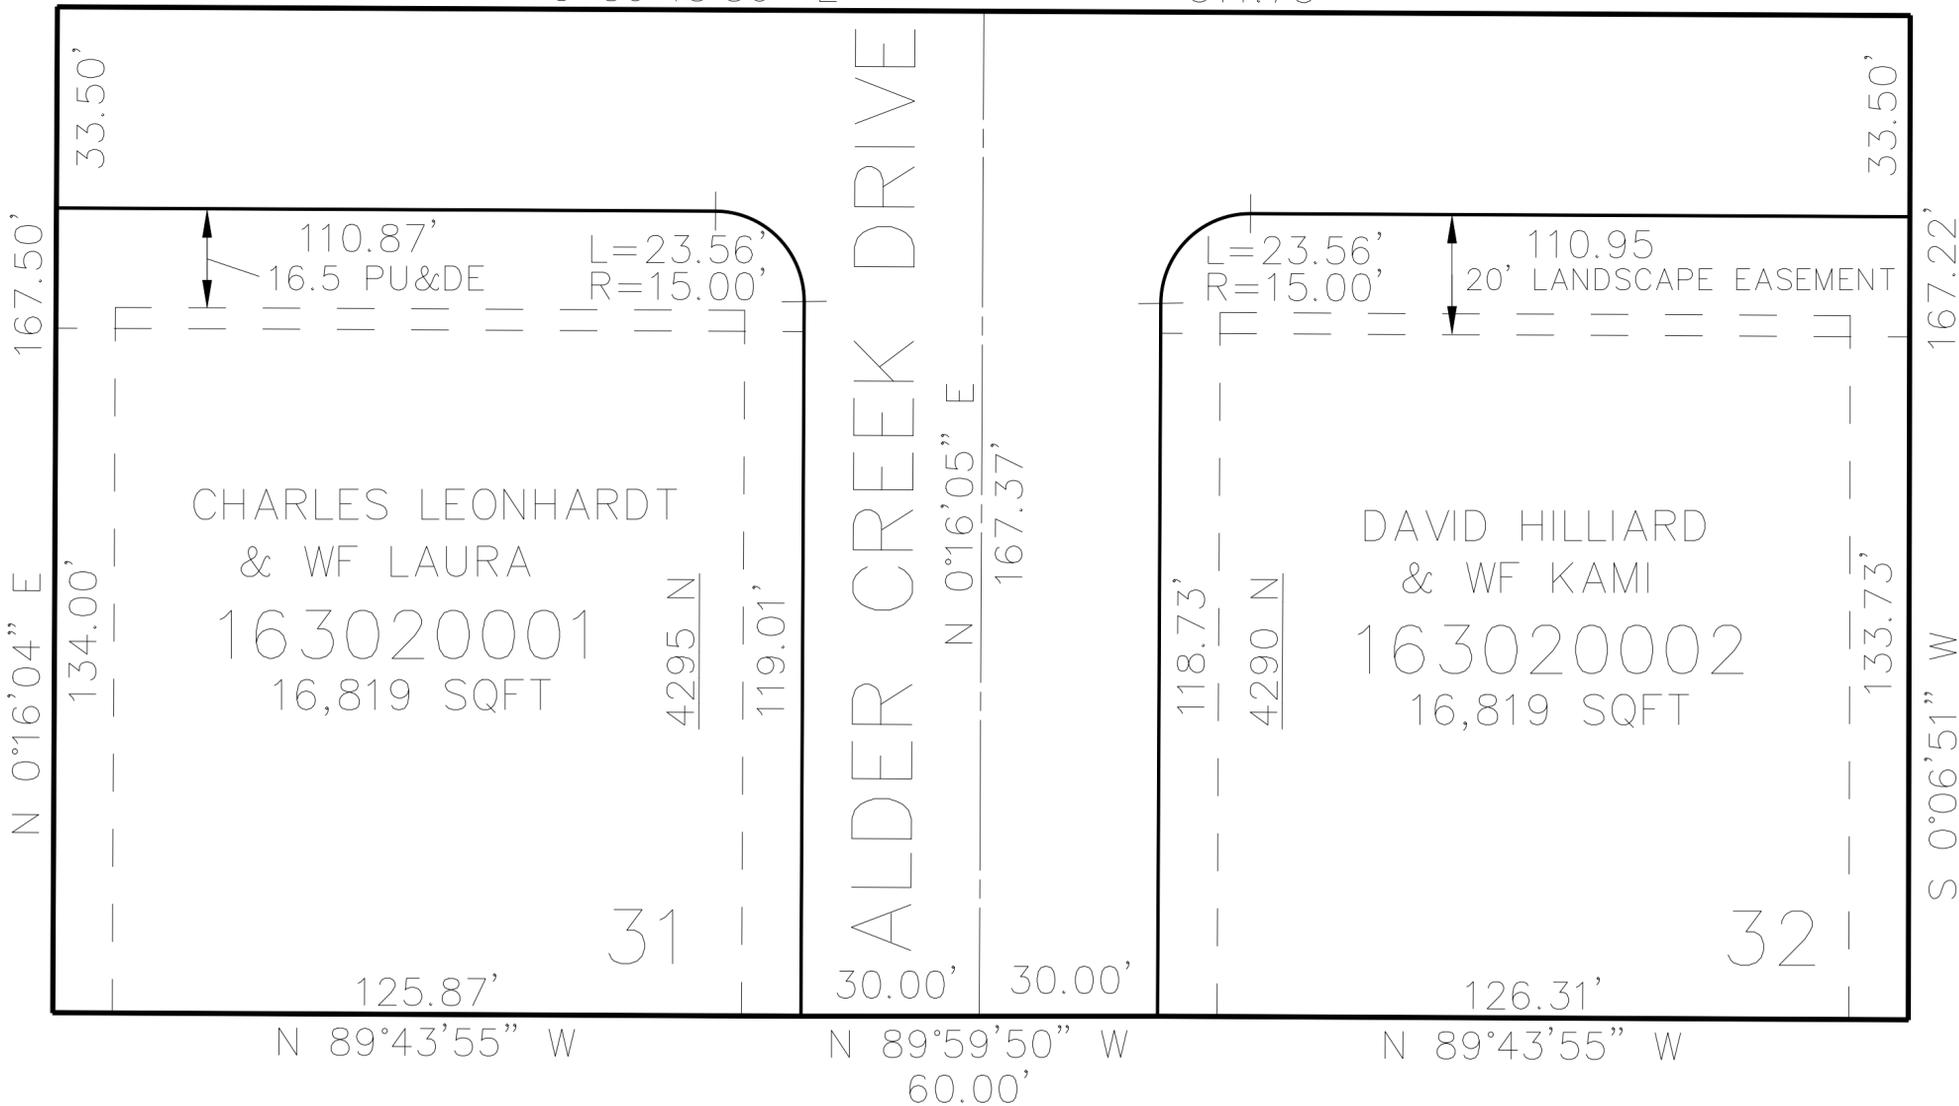

SEE PAGE 285

10' UTILITY & DRAINAGE EASEMENTS EACH SIDE OF PROPERTY LINES AS INDICATED BY DASHED LINES EXCEPT AS OTHERWISE SHOWN.

FOR COMPLETE ENG DATA SEE ORIGINAL DEDICATION PLAT IN BOOK 72, PAGE 50 OF RECORDS.