

PART OF THE SW.1/4, OF SECTION 17, & PART OF THE SE.1/4, OF SECTION 18, T.7N., R.1W., S.L.B. & M.

WADMAN NATURE PARK SUBDIVISION

IN PLEASANT VIEW CITY


TAXING UNIT: 11, 63

SCALE 1" = 80'

SEE PAGE 12-2

SEE PAGE 256

SEE PAGE 9-1

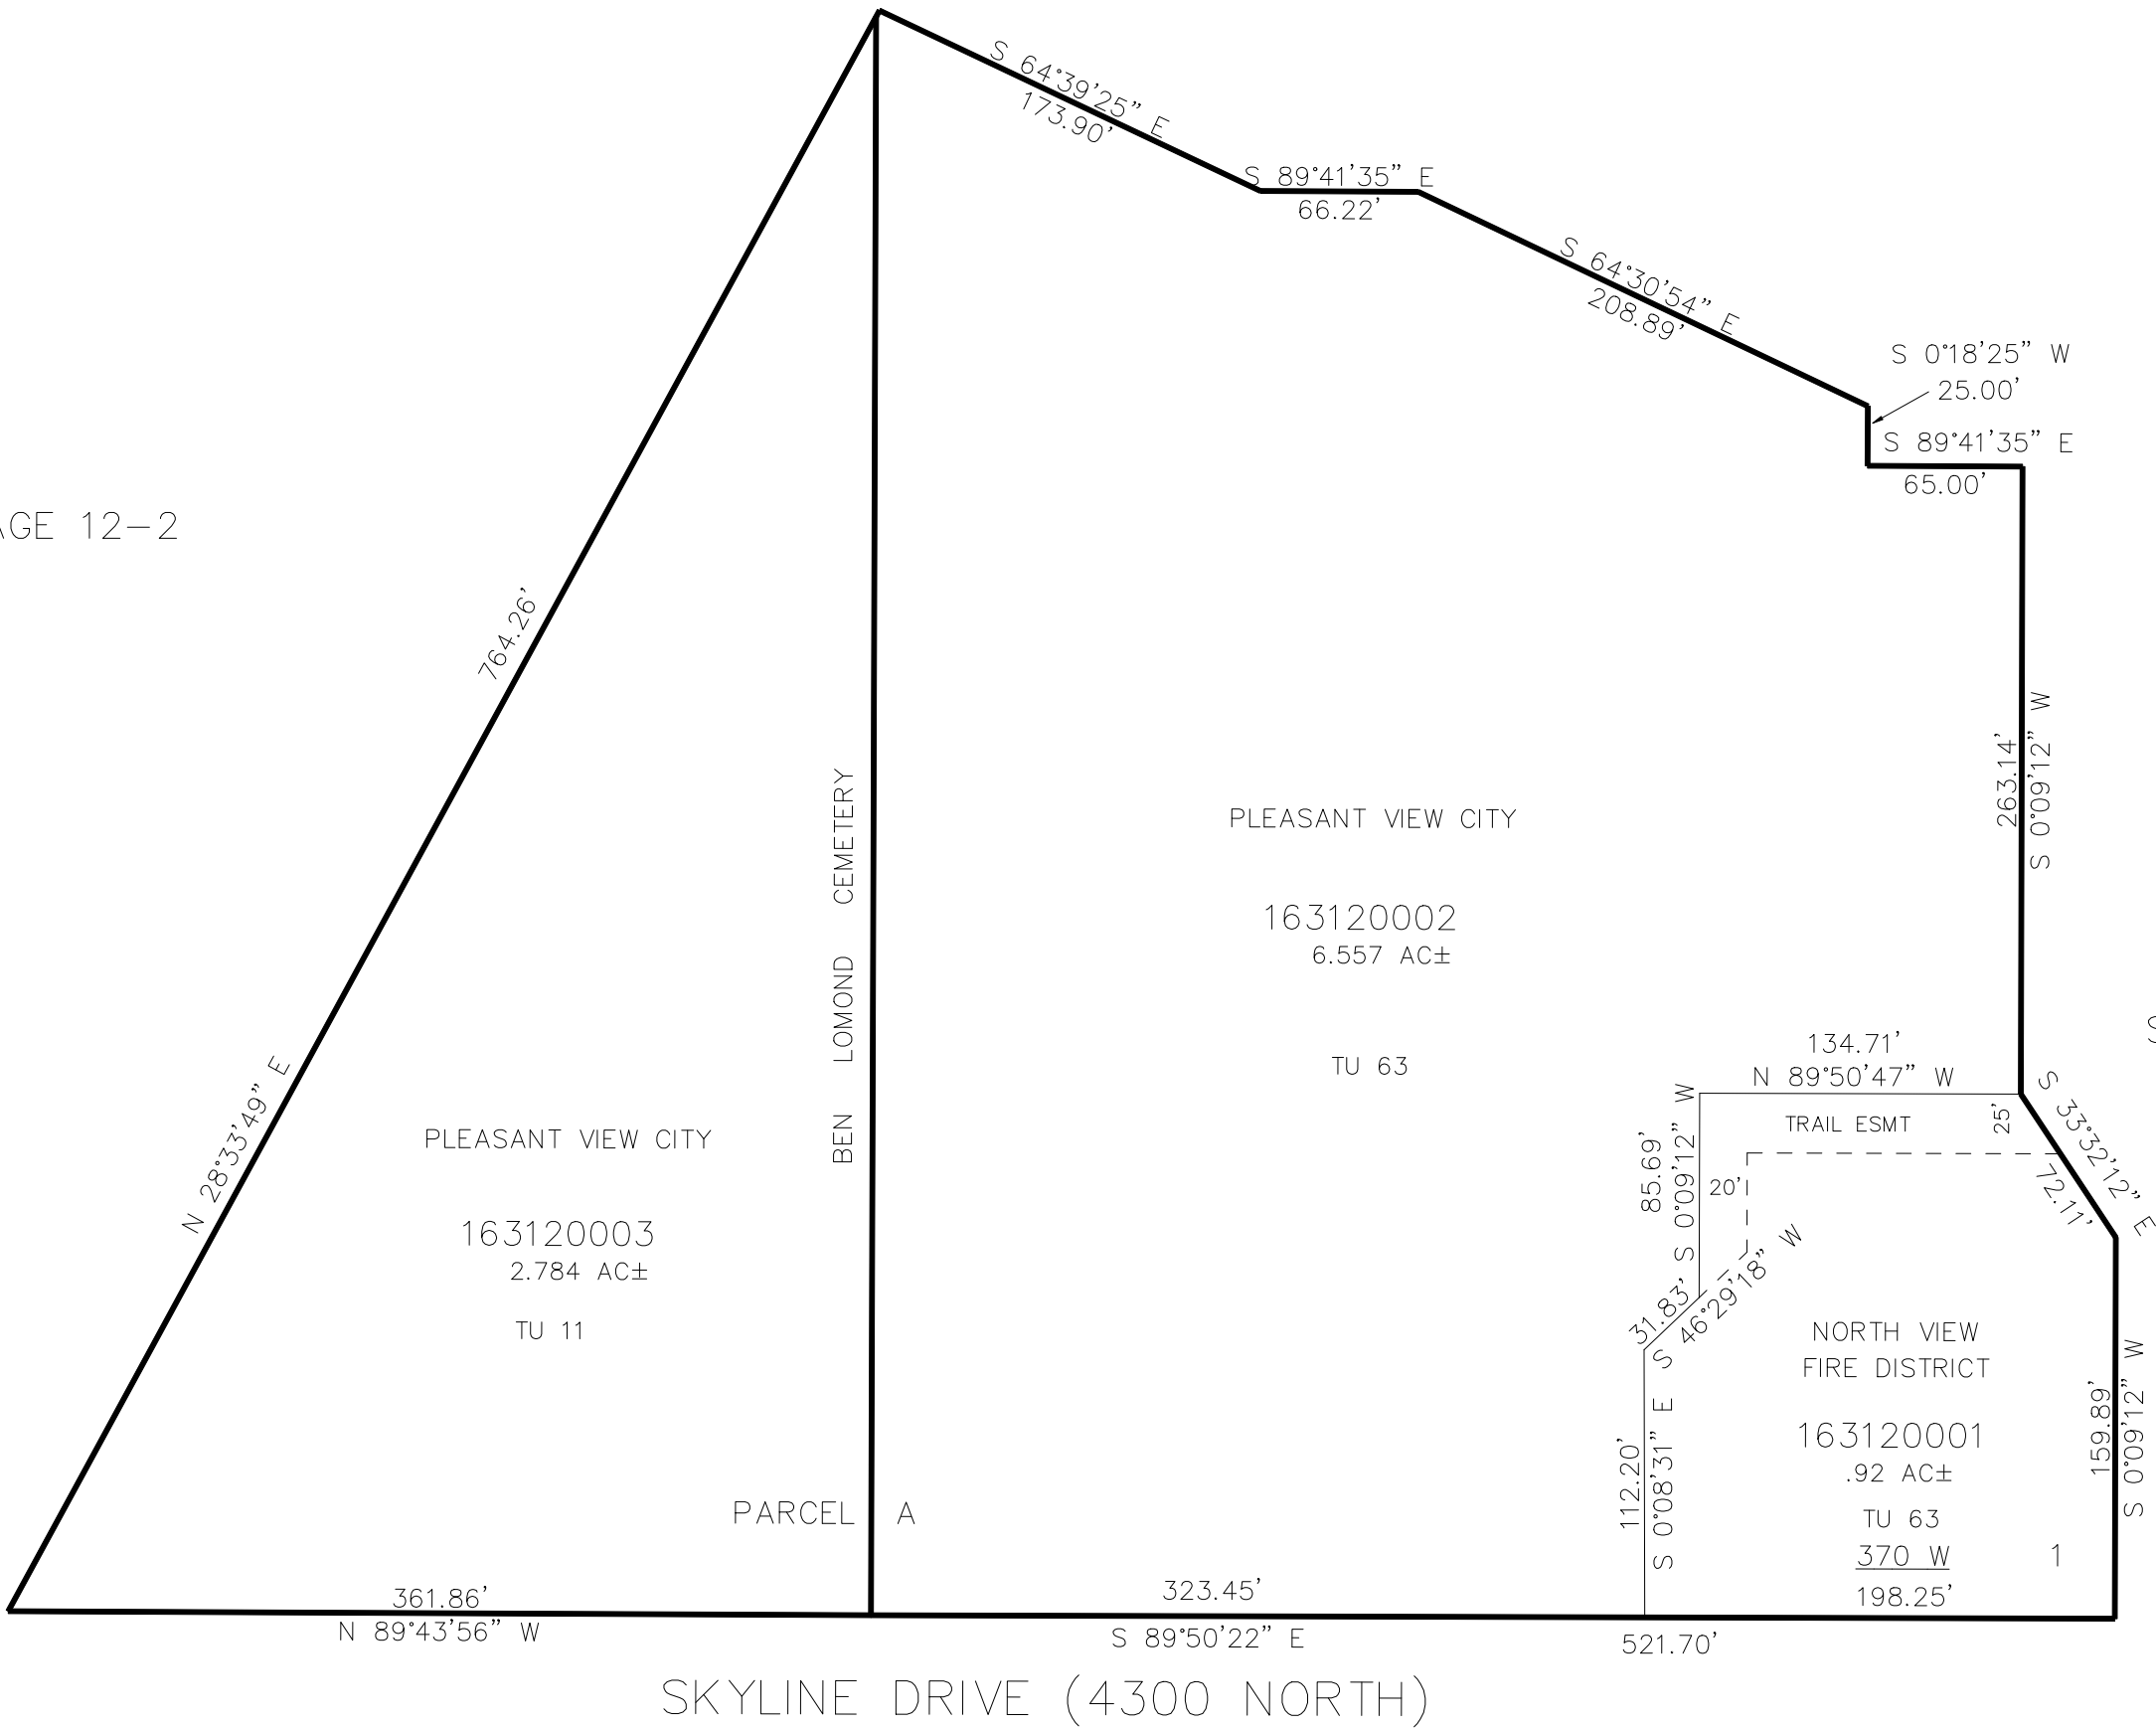

10' UTILITY & DRAINAGE EASEMENTS EACH
SIDE OF PROPERTY LINES AS INDICATED
BY DASHED LINES EXCEPT AS OTHERWISE
SHOWN.

FOR COMPLETE ENG DATA SEE
ORIGINAL DEDICATION PLAT IN
BOOK 76, PAGE 94 OF RECORDS.