

PART OF THE NW 1/4, OF SECTION 19, T.7N., R.1W., S.L.B. & M.
HARRIS HILLS SUBDIVISION PHASE 2


IN PLEASANT VIEW CITY

TAXING UNIT:11

SCALE 1" = 60'

320

SEE PAGE 32

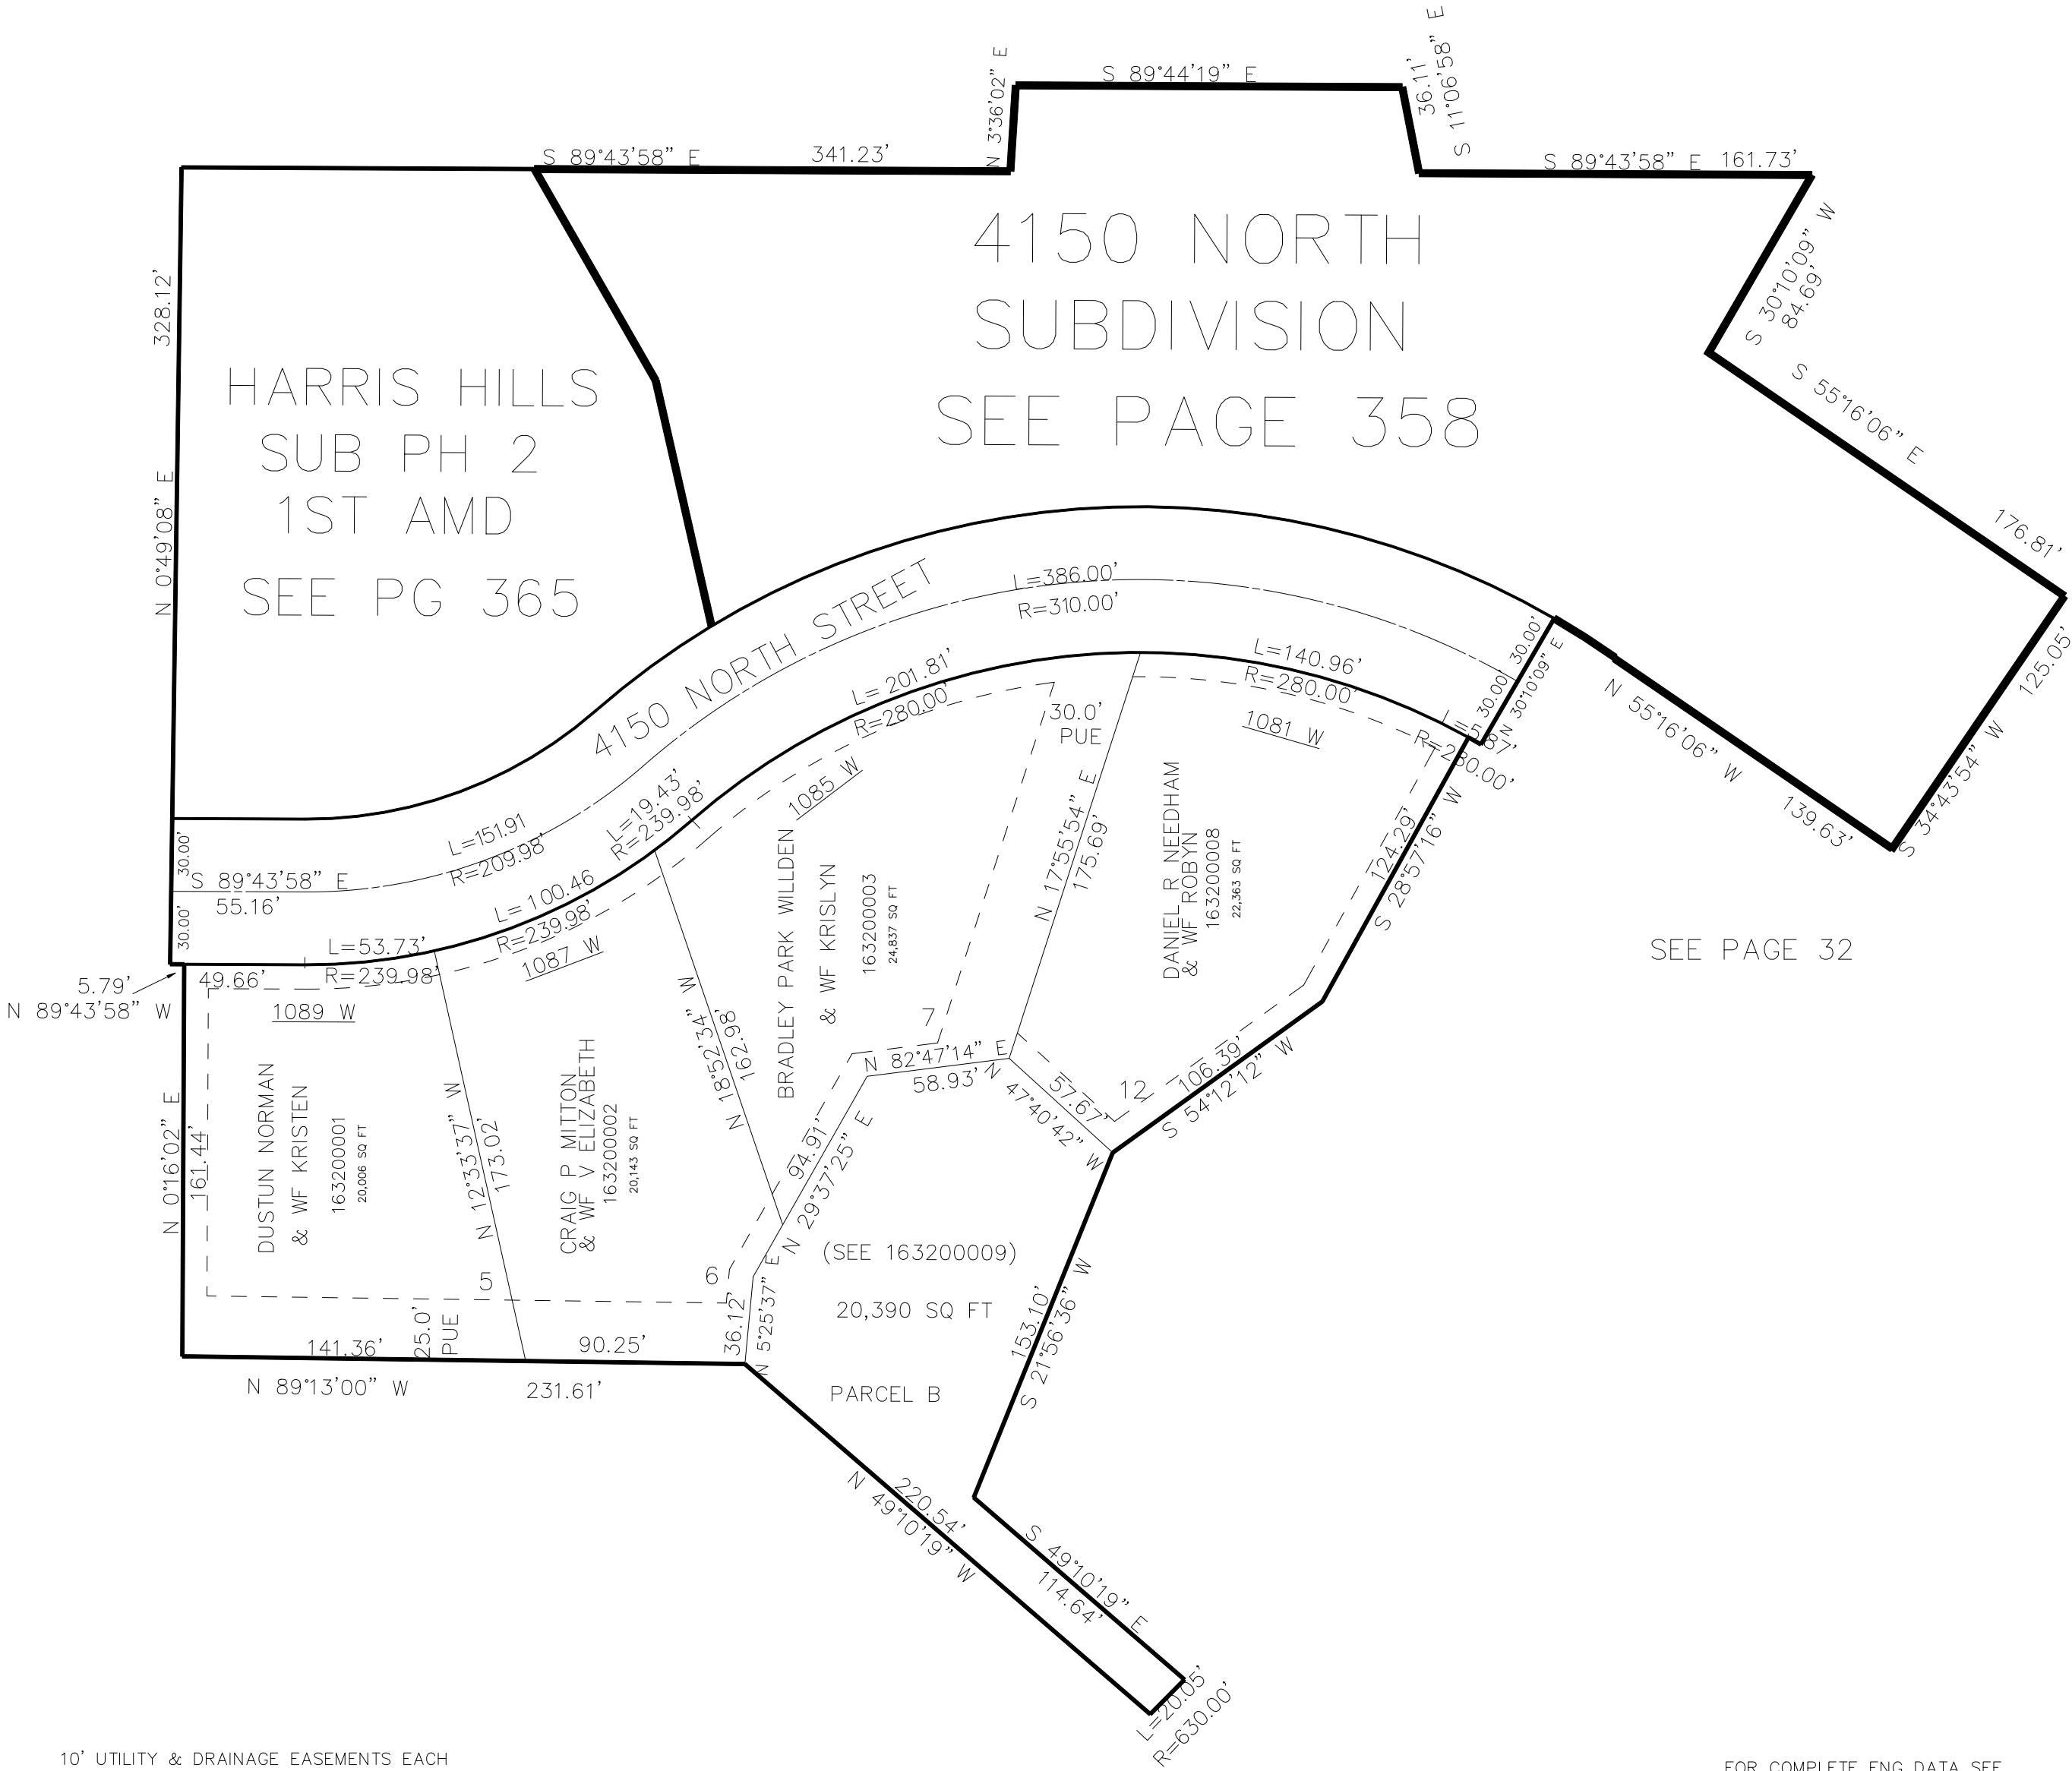

4150 NORTH
SUBDIVISION
SEE PAGE 358

HARRIS HILLS
SUB PH 2
1ST AMD
SEE PG 365

SEE PAGE 32

10' UTILITY & DRAINAGE EASEMENTS EACH
SIDE OF PROPERTY LINES AS INDICATED
BY DASHED LINES EXCEPT AS OTHERWISE
SHOWN.

FOR COMPLETE ENG DATA SEE
ORIGINAL DEDICATION PLAT IN
BOOK 78, PAGE 23 OF RECORDS.

SEE PAGE 32