

PART OF THE SW 1/4, OF SECTION 27, T.7N., R.1W., S.L.B. & M.
CANYON VISTA SUBDIVISION

323


IN NORTH OGDEN CITY

TAXING UNIT: 10

SCALE 1" = 80'

SEE PAGE 49

2750 NORTH STREET

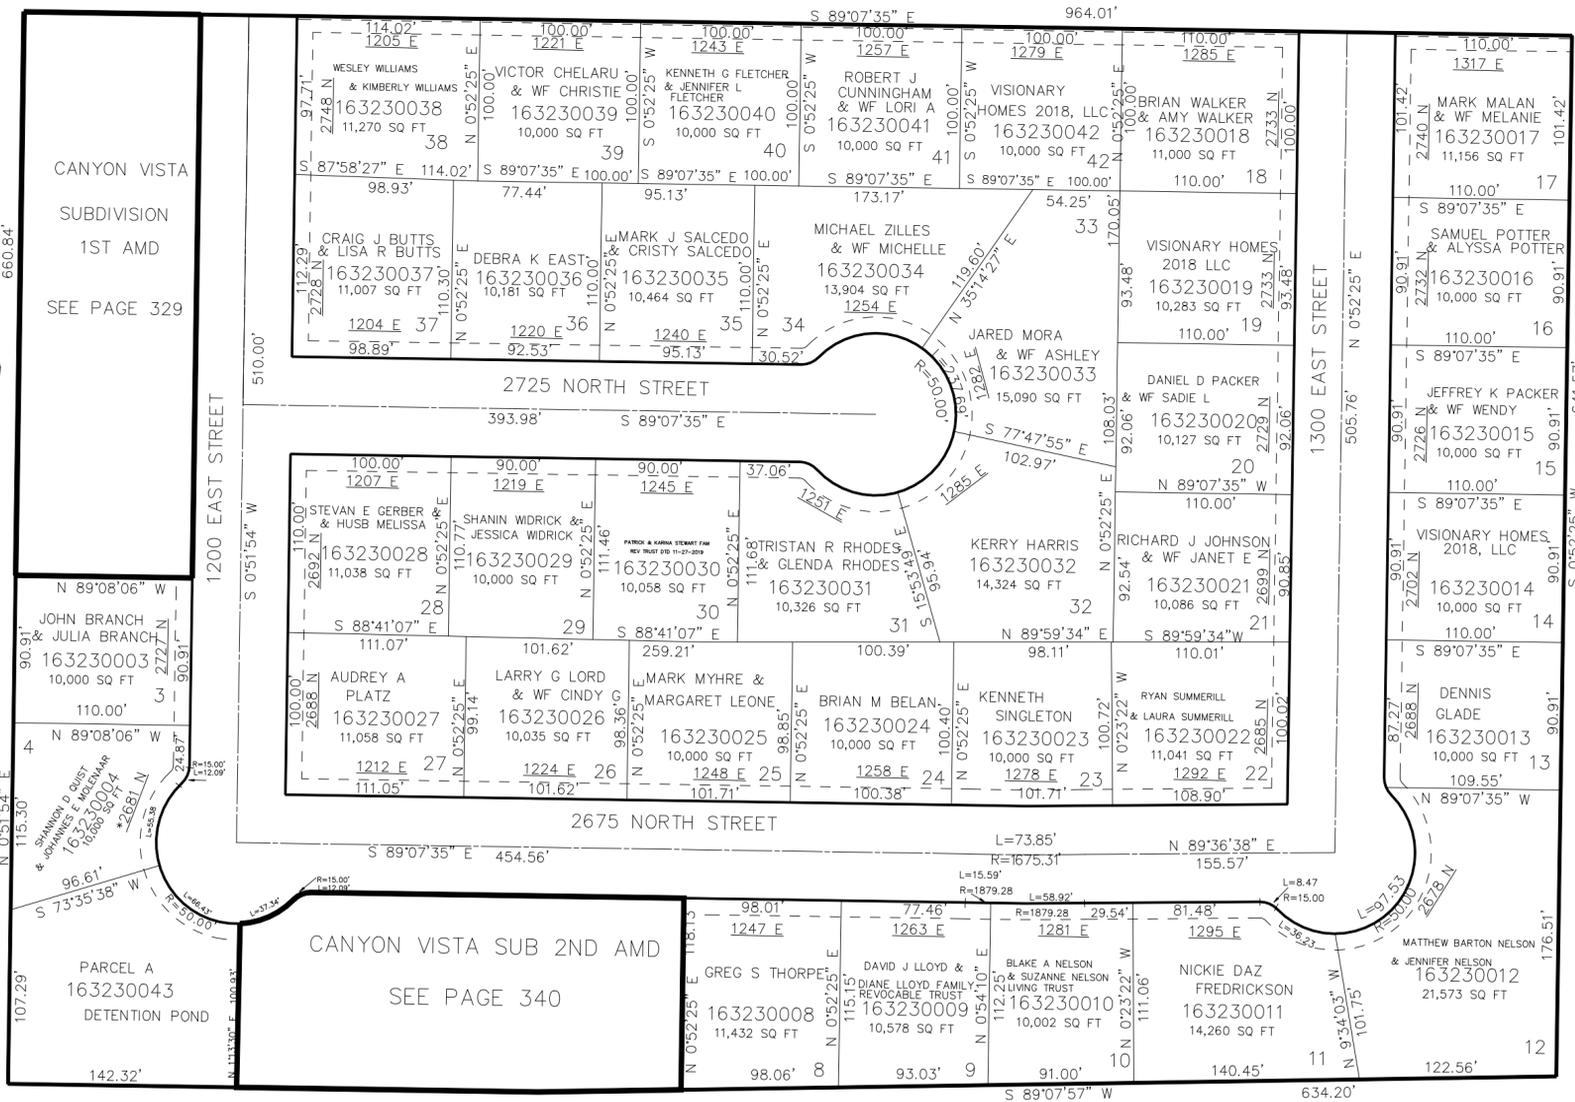

SEE PAGE 49

SEE PAGE 49

*ADDRESS AFFIDAVIT E#2918118

SEE PAGE 49

10' UTILITY & DRAINAGE EASEMENTS EACH SIDE OF PROPERTY LINES AS INDICATED BY DASHED LINES EXCEPT AS OTHERWISE SHOWN.

FOR COMPLETE ENG DATA SEE ORIGINAL DEDICATION PLAT IN BOOK 78, PAGE 71 OF RECORDS.