

PART OF THE SW 1/4, OF SECTION 27, T.7N., R.1W., S.L.B. & M.

CANYON VISTA SUBDIVISION

IN NORTH OGDEN CITY


TAXING UNIT: 10

SCALE 1" = 80'

323

SEE PAGE 49

2750 NORTH STREET

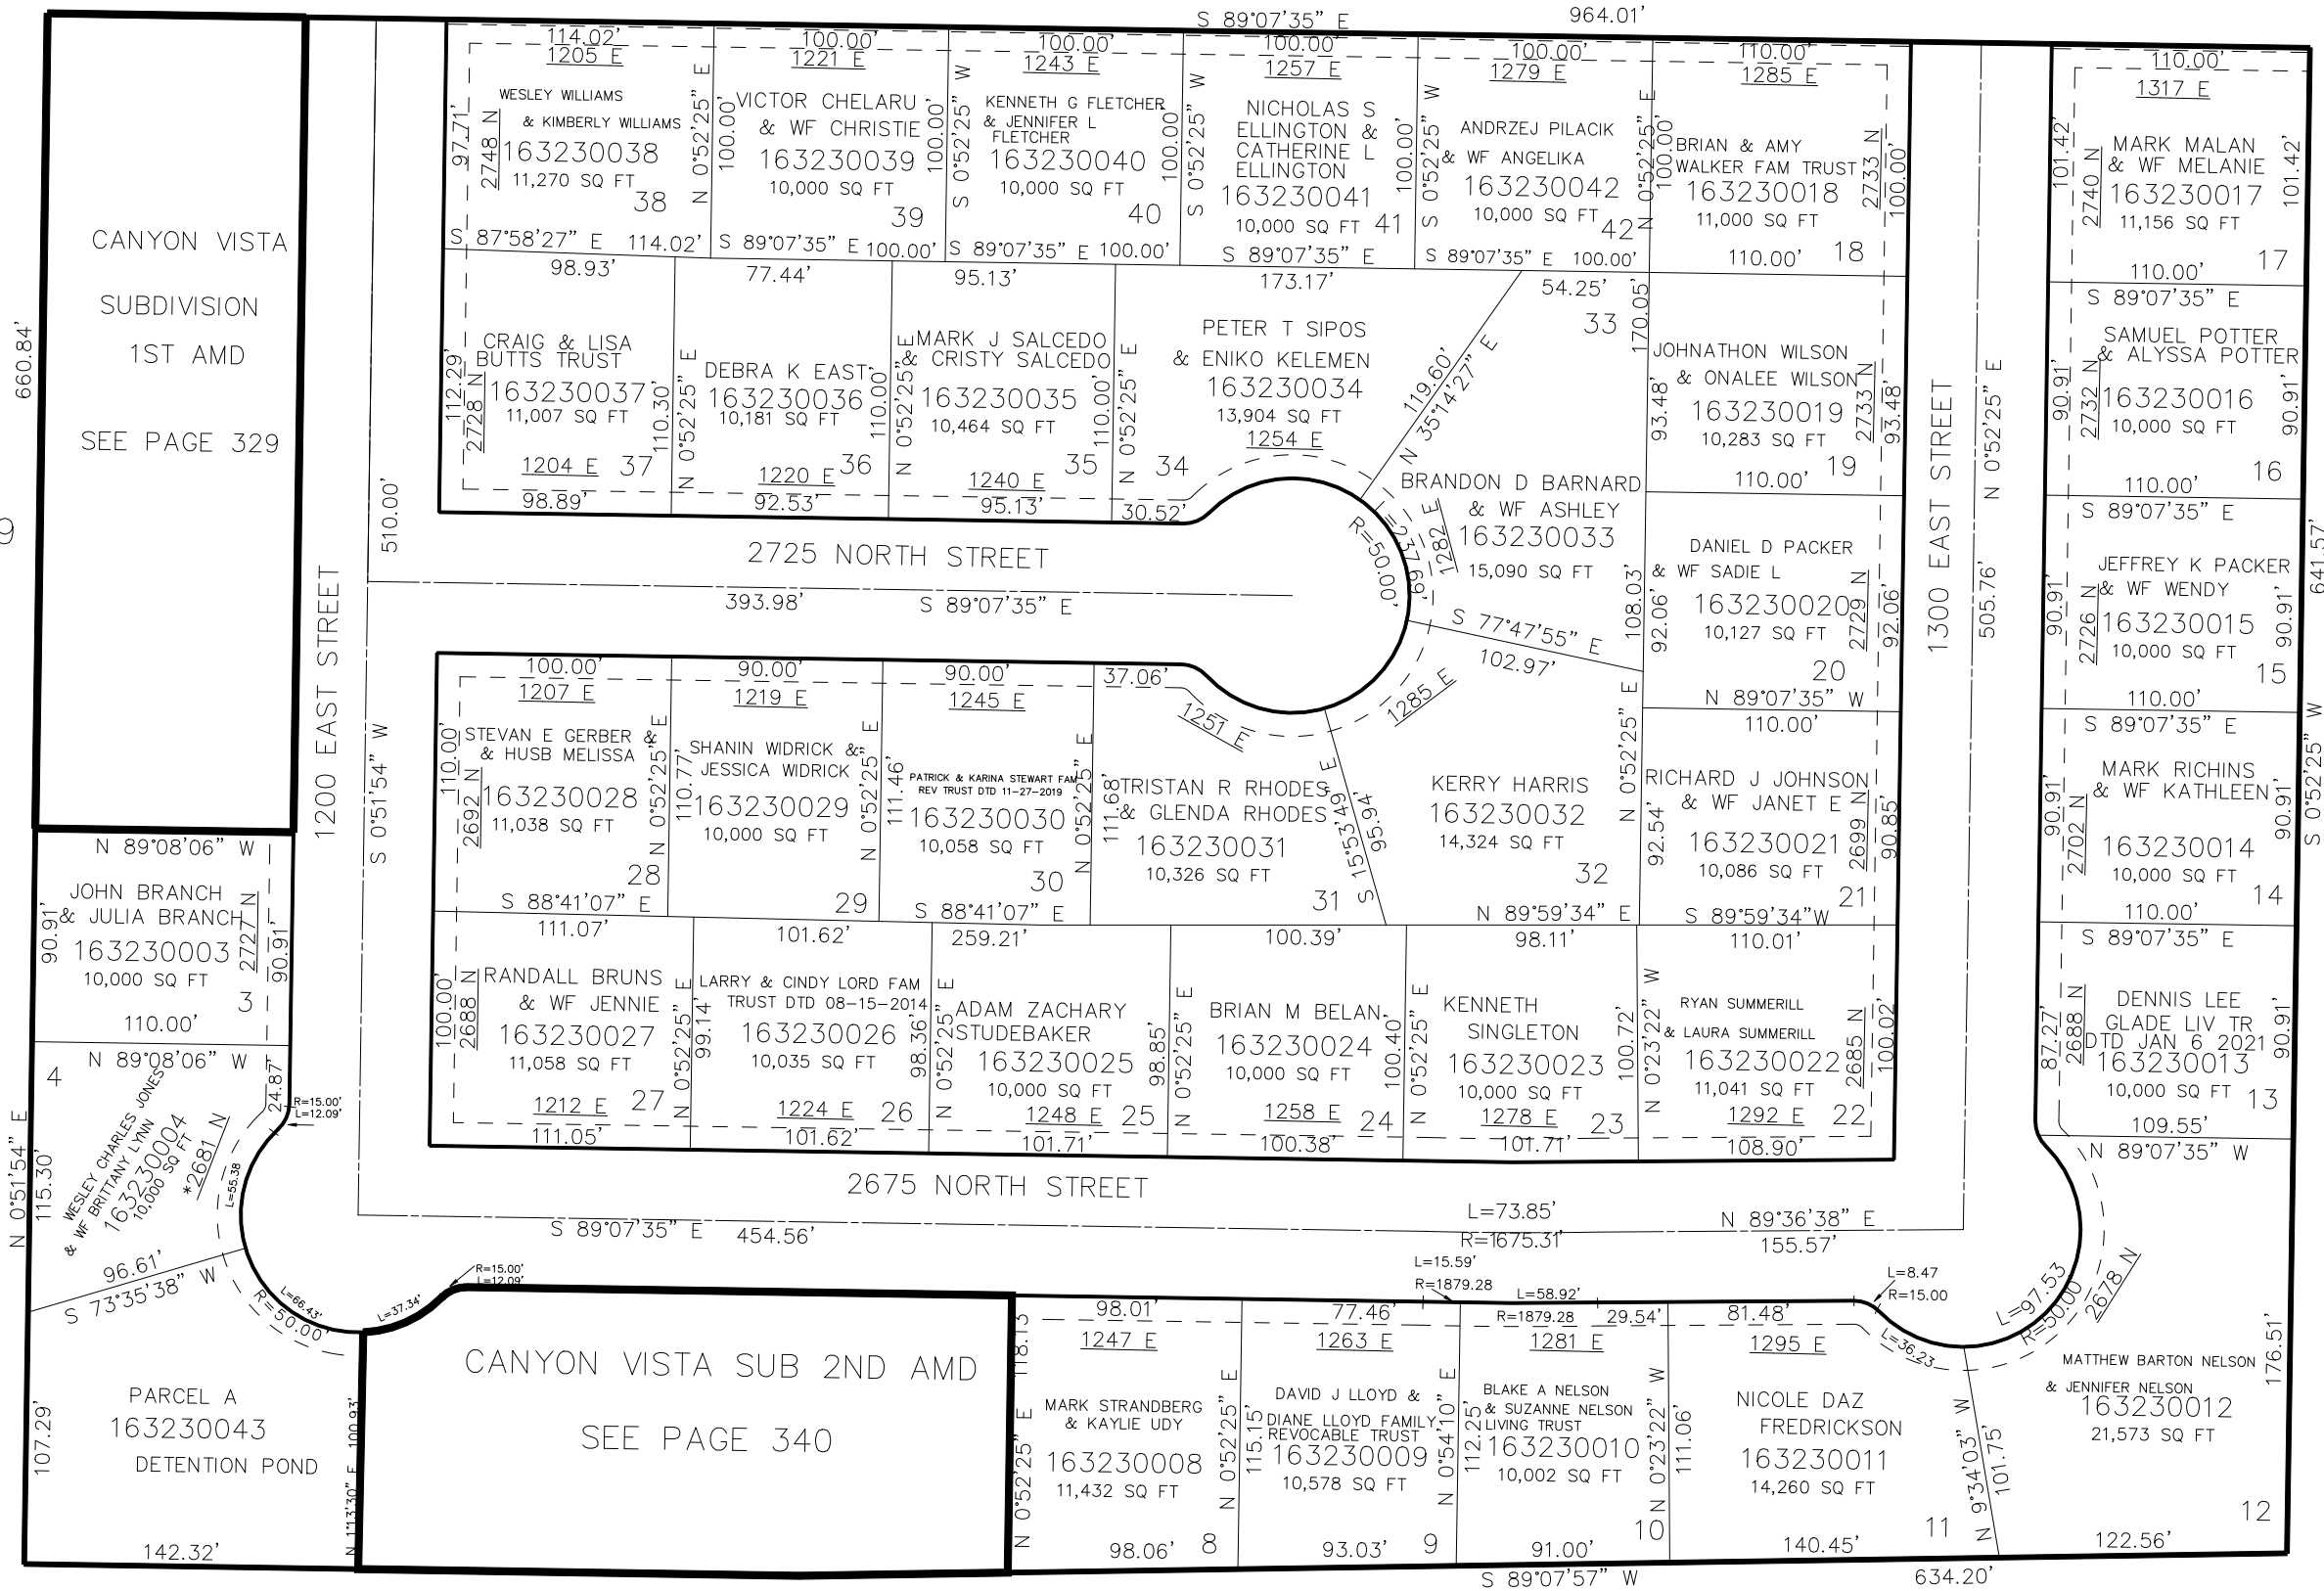

SEE PAGE 49

SEE PAGE 49

*ADDRESS AFFIDAVIT E#2918118

SEE PAGE 49

10' UTILITY & DRAINAGE EASEMENTS EACH
SIDE OF PROPERTY LINES AS INDICATED
BY DASHED LINES EXCEPT AS OTHERWISE
SHOWN.

FOR COMPLETE ENG DATA SEE
ORIGINAL DEDICATION PLAT IN
BOOK 78, PAGE 71 OF RECORDS.