


PART OF THE SW. 1/4, OF SECTION 27, T.7N., R.1W., S.L.B. & M.  
CANYON VISTA SUBDIVISION 1ST AMENDMENT

IN NORTH OGDEN CITY  
SCALE 1" = 30'

TAXING UNIT: 10

2750 NORTH STREET

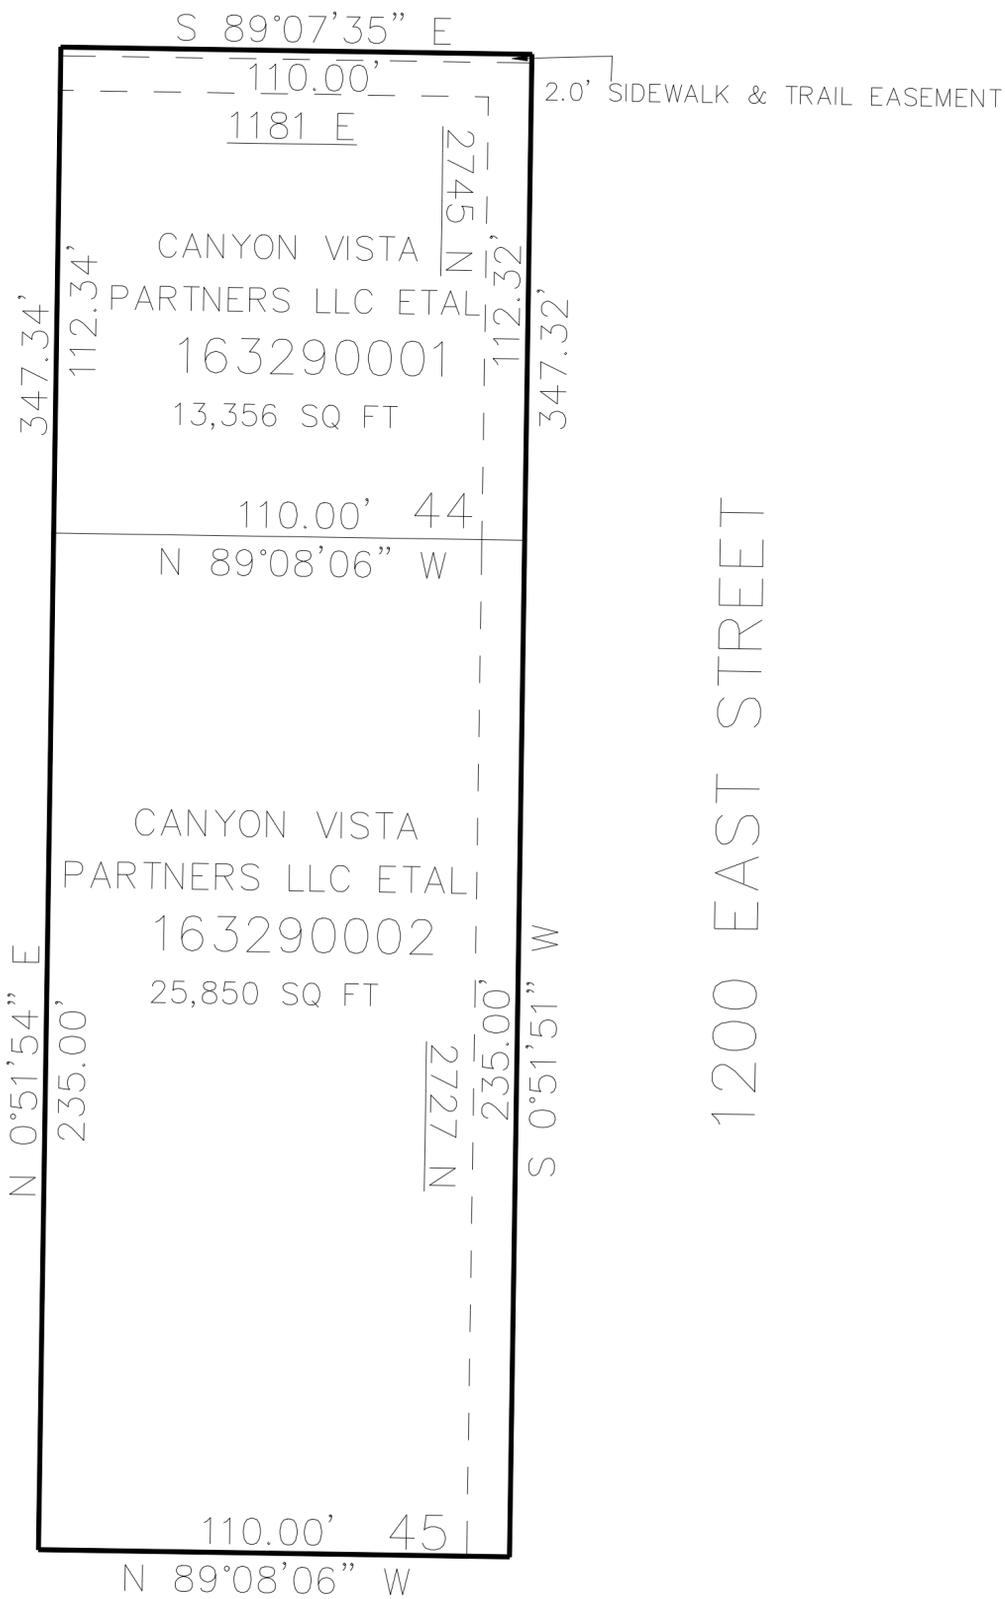

SEE PAGE 10

SEE PAGE 10

1200 EAST STREET

10' UTILITY & DRAINAGE EASEMENTS EACH SIDE OF PROPERTY LINES AS INDICATED BY DASHED LINES EXCEPT AS OTHERWISE SHOWN.

FOR COMPLETE ENG DATA SEE ORIGINAL DEDICATION PLAT IN BOOK 80, PAGE 07 OF RECORDS.

SEE PAGE 10