


PART OF THE NW 1/4, OF SECTION 21, T.7N., R.1W., S.L.B. & M.  
**STONE CREST SUBDIVISION PHASE 1**

IN NORTH OGDEN CITY

TAXING UNIT: 10

SCALE 1" = 40'

SEE PAGE 43

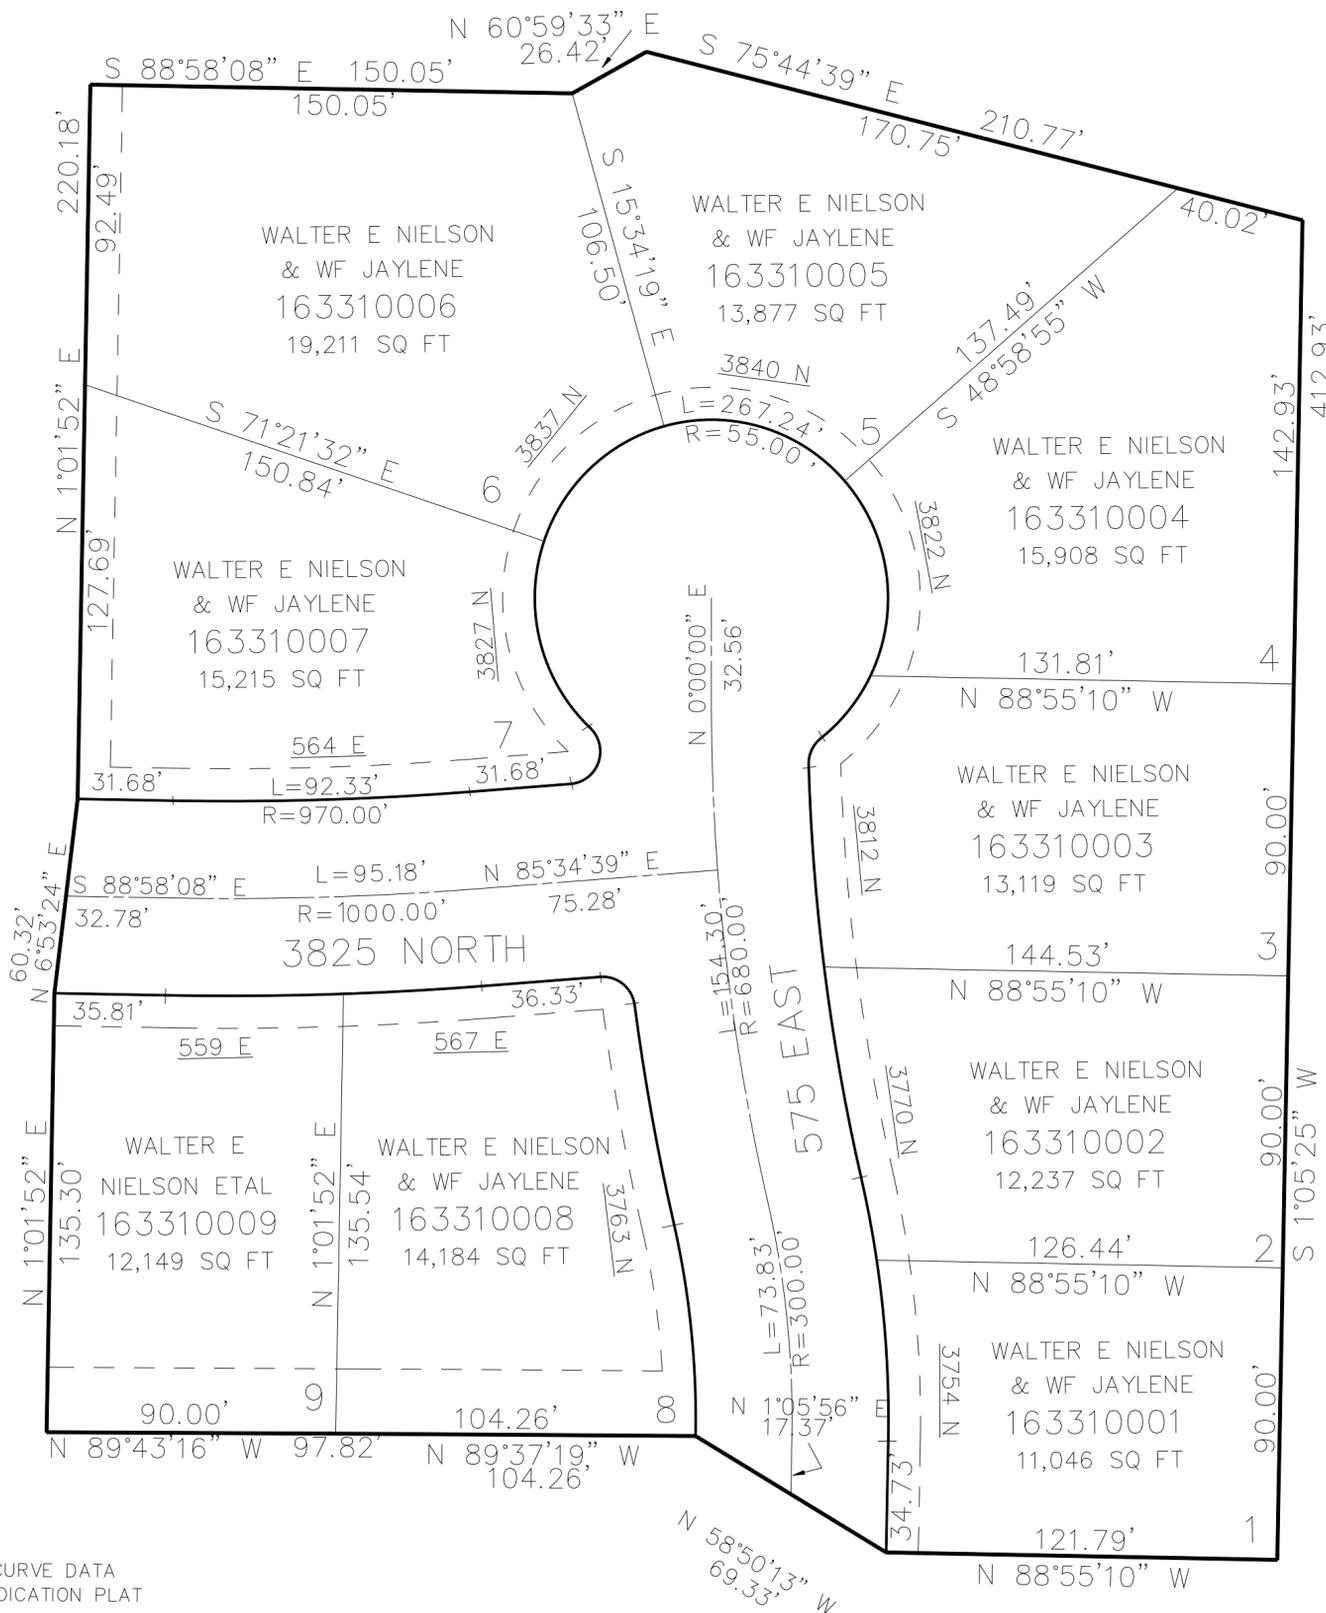

SEE PAGE 43

SEE PAGE 8

\*FOR COMPLETE CURVE DATA  
SEE ORIGINAL DEDICATION PLAT

10' UTILITY & DRAINAGE EASEMENTS EACH  
SIDE OF PROPERTY LINES AS INDICATED  
BY DASHED LINES EXCEPT AS OTHERWISE  
SHOWN.

SEE PAGE 43

FOR COMPLETE ENG DATA SEE  
ORIGINAL DEDICATION PLAT IN  
BOOK 80, PAGE 12 OF RECORDS.