


PART OF THE NW 1/4, OF SECTION 21, T.7N., R.1W., S.L.B. & M.
STONE CREST SUBDIVISION PHASE 1

IN NORTH OGDEN CITY

SCALE 1" = 40'

TAXING UNIT: 10

SEE PAGE 43

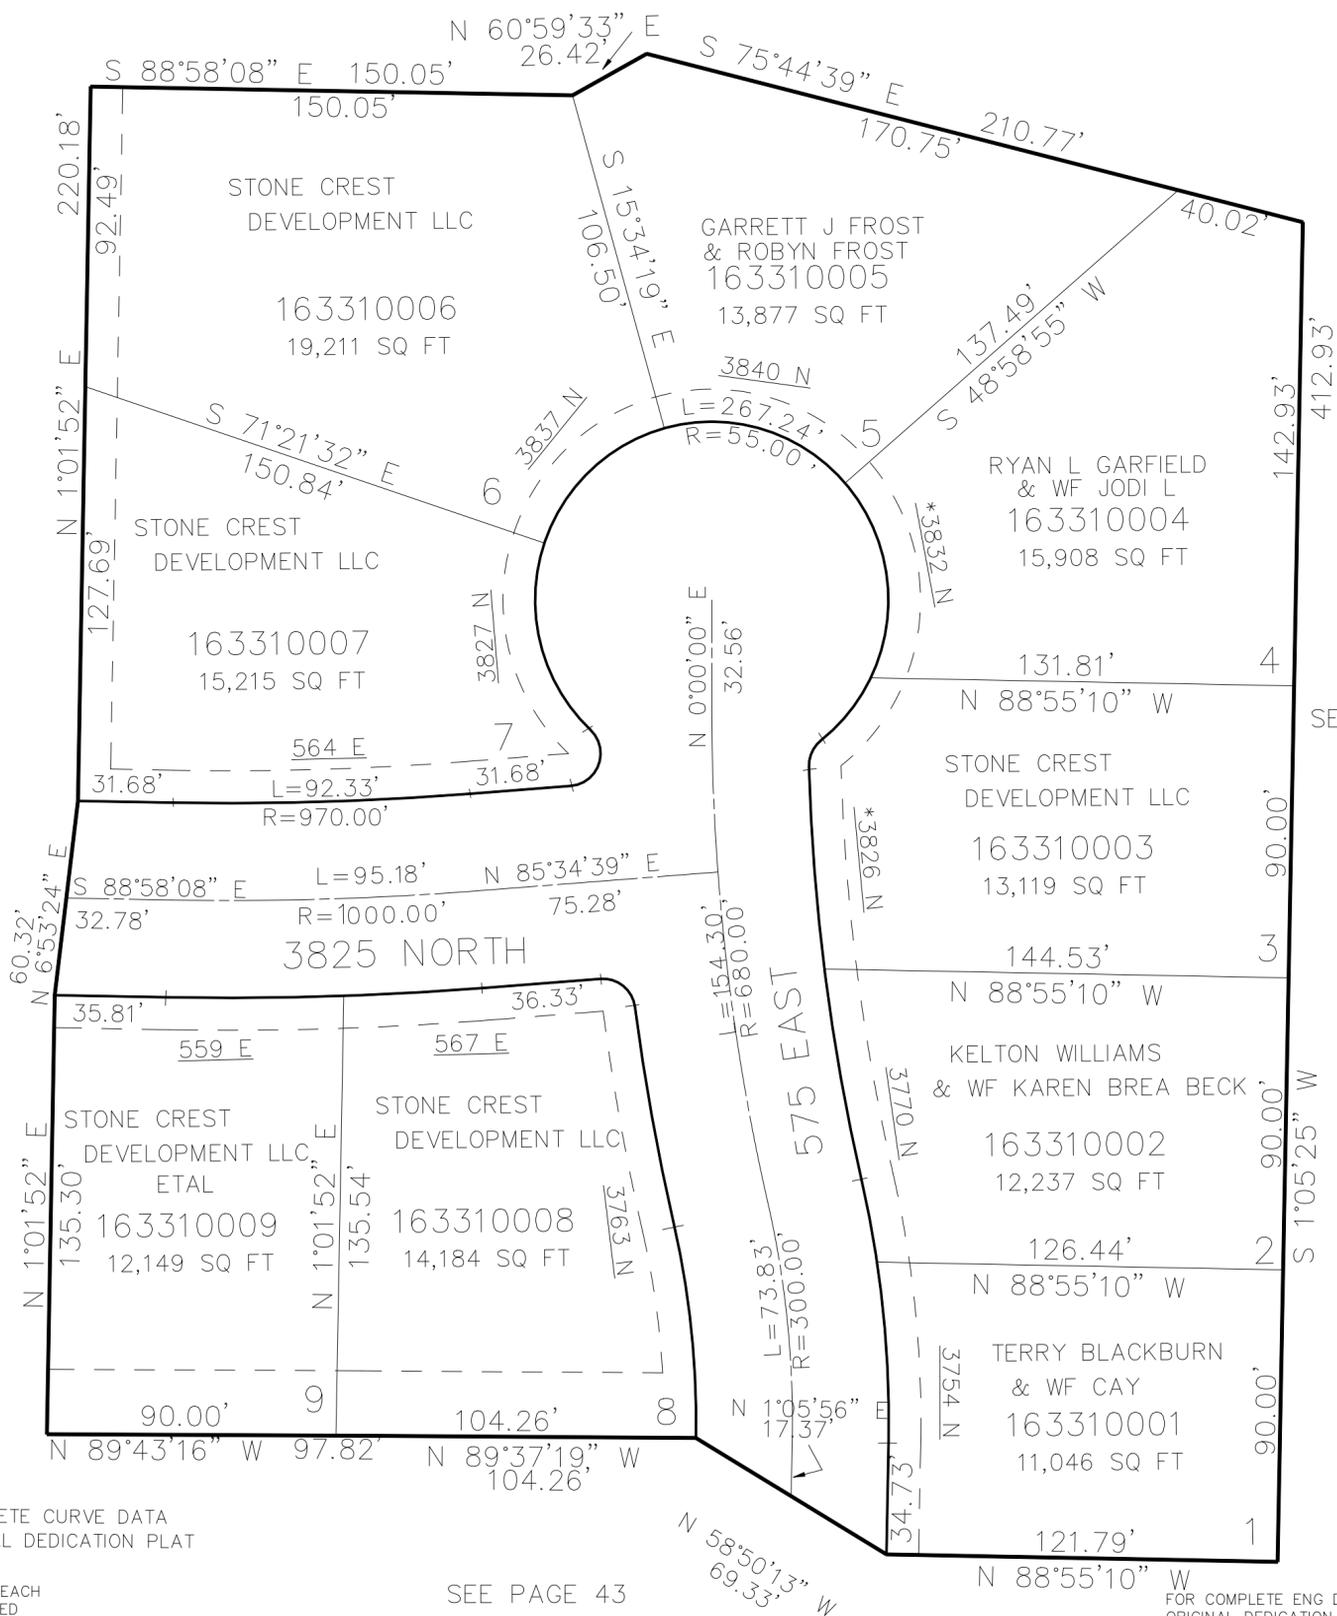

SEE PAGE 43

SEE PAGE 8

*FOR COMPLETE CURVE DATA
SEE ORIGINAL DEDICATION PLAT

10' UTILITY & DRAINAGE EASEMENTS EACH
SIDE OF PROPERTY LINES AS INDICATED
BY DASHED LINES EXCEPT AS OTHERWISE
SHOWN.

SEE PAGE 43

FOR COMPLETE ENG DATA SEE
ORIGINAL DEDICATION PLAT IN
BOOK 80, PAGE 12 OF RECORDS.

*CORRECTION AFFIDAVIT E#2922493