

PART OF THE NW 1/4, OF SECTION 21, T.7N., R.1W., S.L.B. & M.
STONE CREST SUBDIVISION PHASE 1

331

IN NORTH OGDEN CITY
SCALE 1" = 40'


TAXING UNIT: 10

SEE PAGE 43

SEE PAGE 43

SEE PAGE 8

SEE PAGE 344

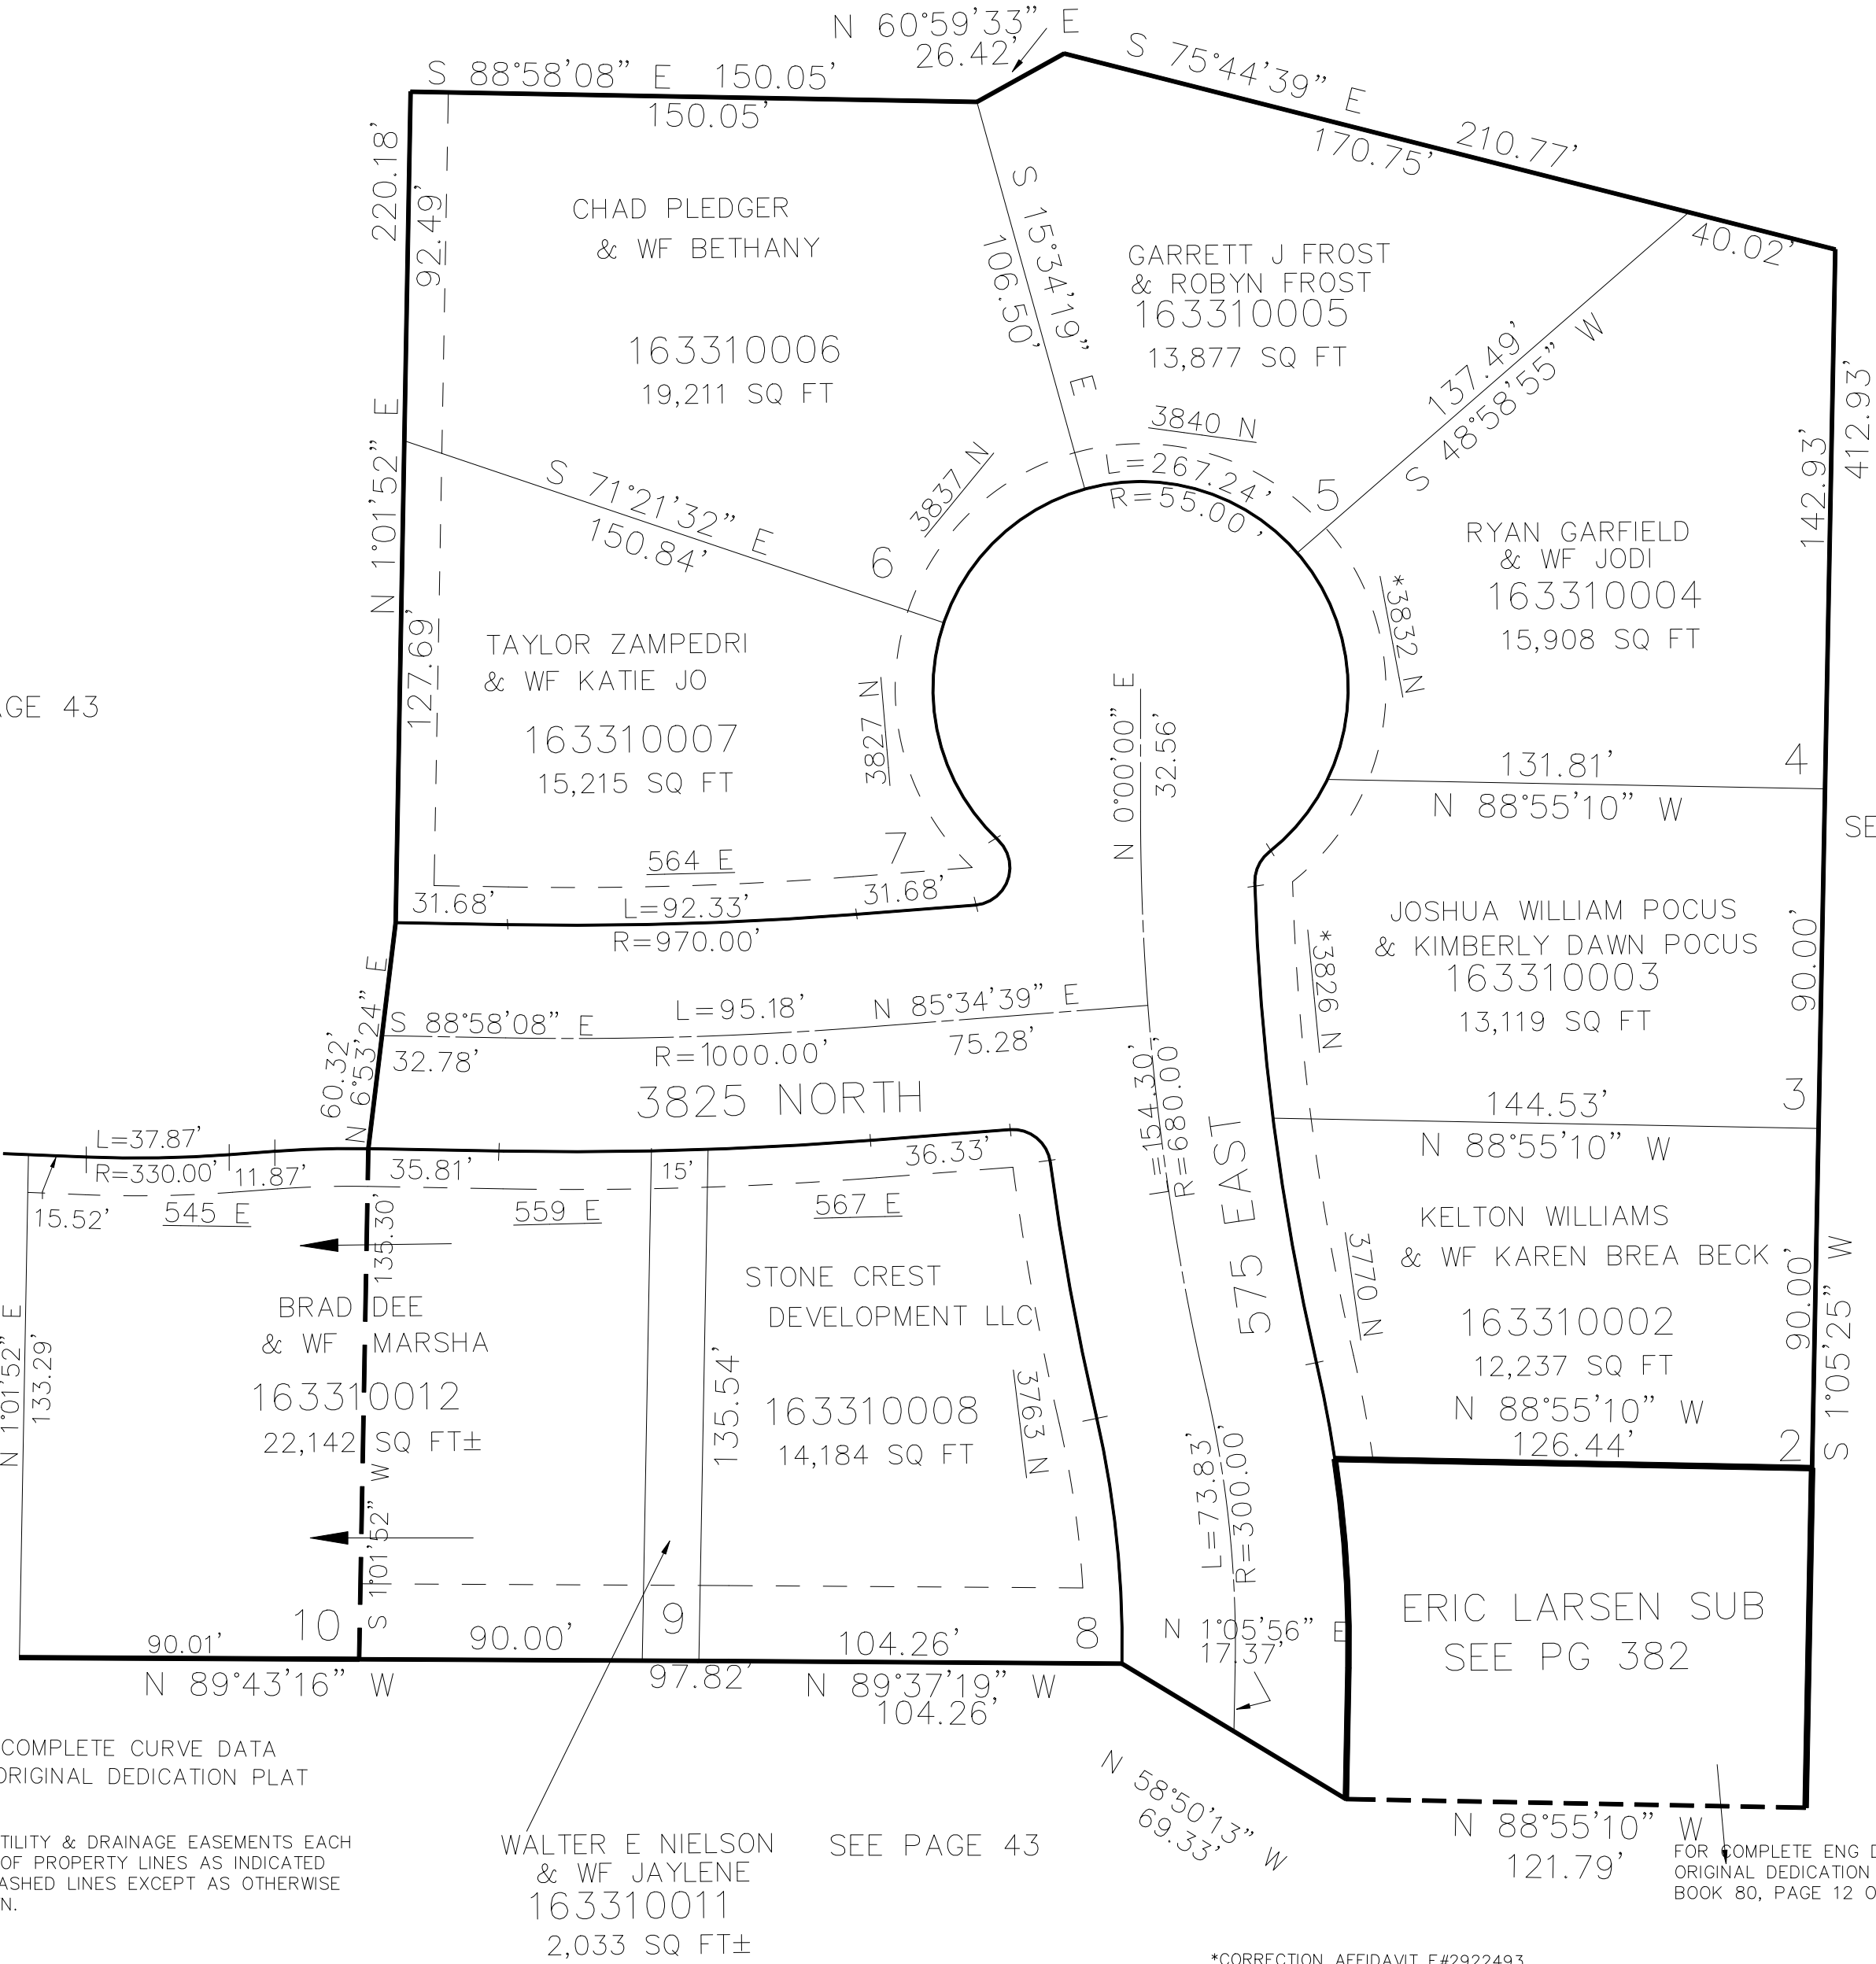

*FOR COMPLETE CURVE DATA
SEE ORIGINAL DEDICATION PLAT

10' UTILITY & DRAINAGE EASEMENTS EACH
SIDE OF PROPERTY LINES AS INDICATED
BY DASHED LINES EXCEPT AS OTHERWISE
SHOWN.

WALTER E NIELSON
& WF JAYLENE
163310011
2,033 SQ FT±

SEE PAGE 43

*CORRECTION AFFIDAVIT E#2922493

FOR COMPLETE ENG DATA SEE
ORIGINAL DEDICATION PLAT IN
BOOK 80, PAGE 12 OF RECORDS.