

PART OF THE SE. 1/4, OF SECTION 21, T.7N., R.1W., S.L.B. & M.
NORTH OAKS COVE SUBDIVISION PHASE 8 FIRST AMENDMENT

IN NORTH OGDEN CITY


TAXING UNIT: 10

SCALE 1" = 30'

SEE PAGE 42

850 EAST STREET

SEE PAGE 189

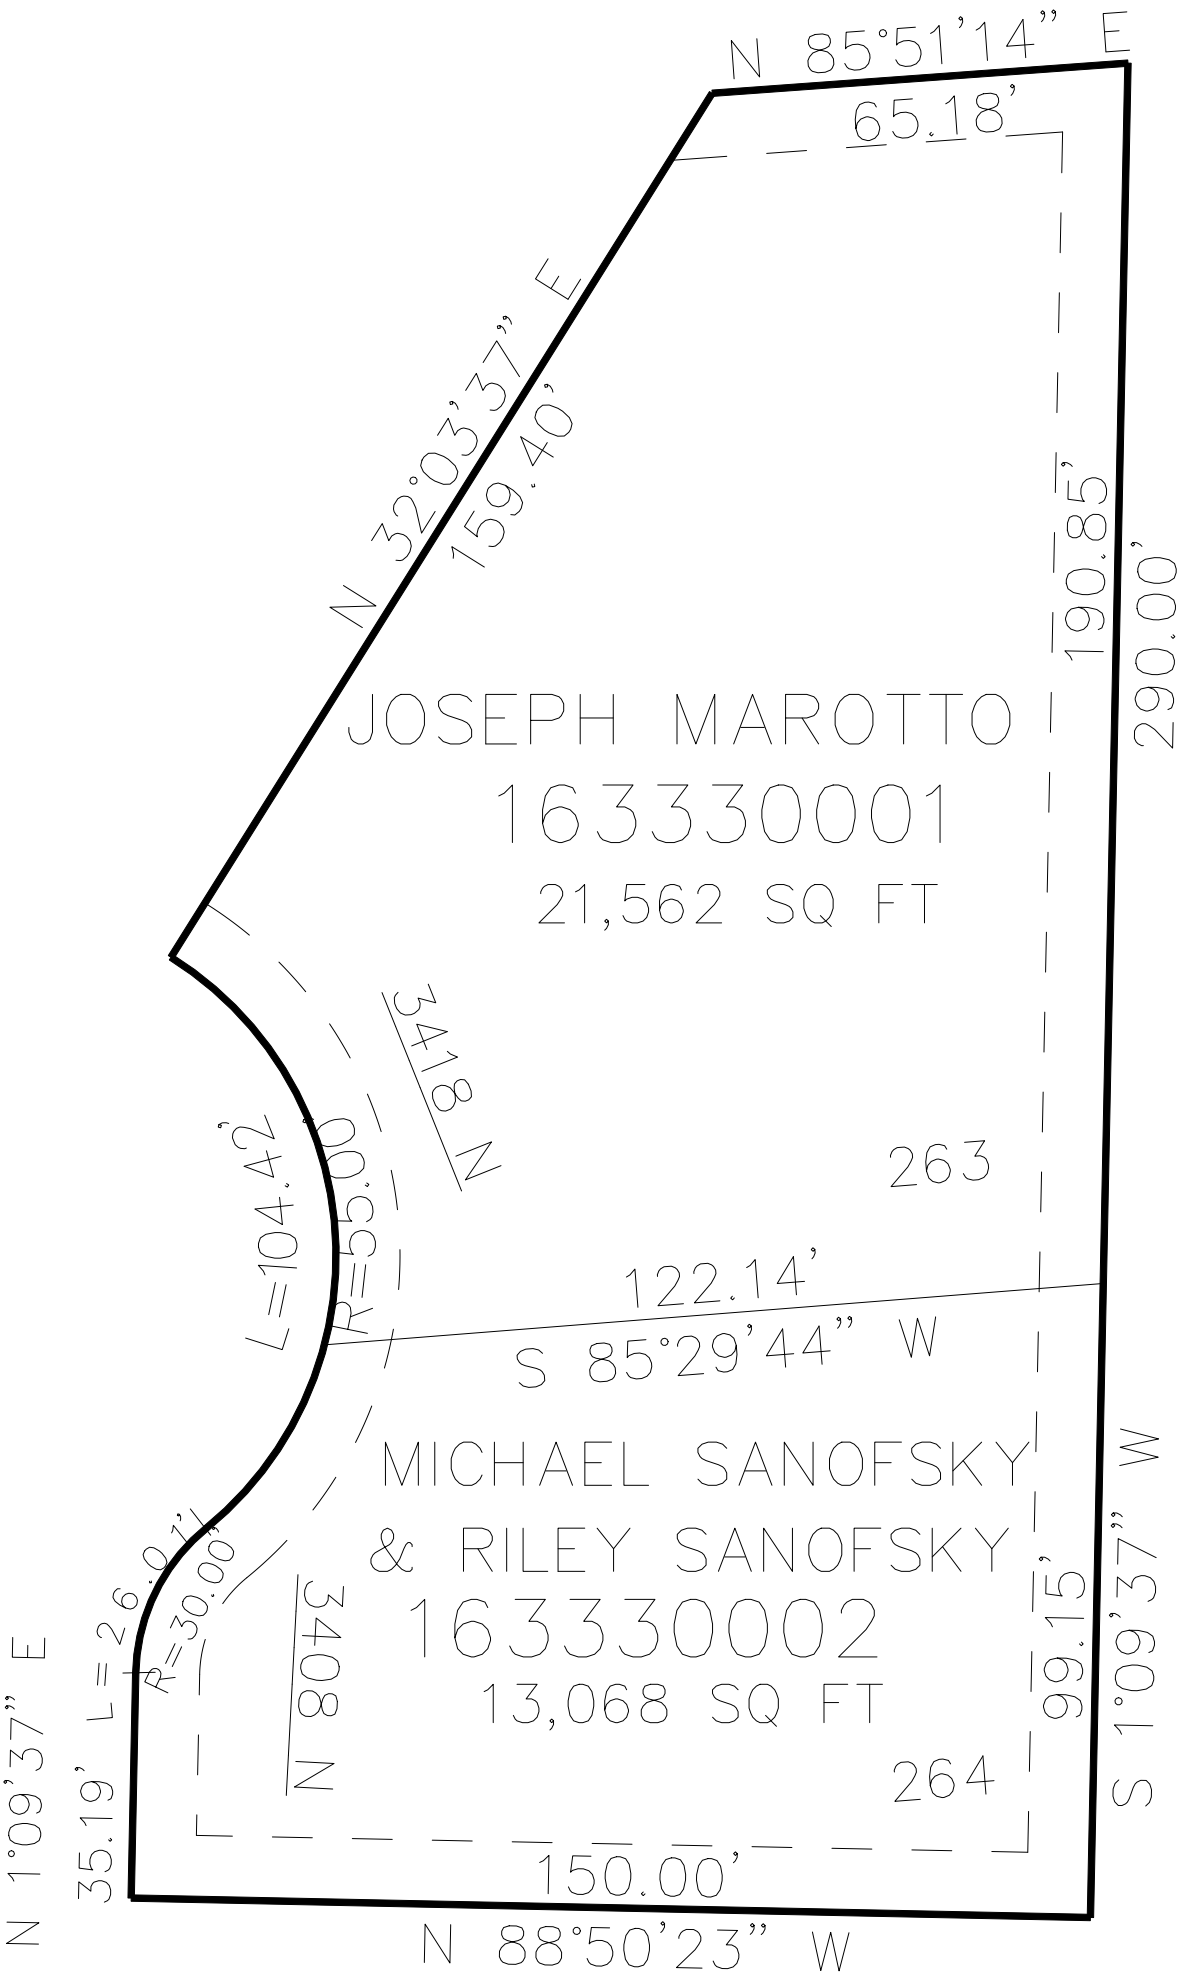

10' UTILITY & DRAINAGE EASEMENTS EACH
SIDE OF PROPERTY LINES AS INDICATED
BY DASHED LINES EXCEPT AS OTHERWISE
SHOWN.

SEE PAGE 189

FOR COMPLETE ENG DATA SEE
ORIGINAL DEDICATION PLAT IN
BOOK 80, PAGE 65 OF RECORDS.