


PART OF THE SE. 1/4, OF SECTION 21, T.7N., R.1W., S.L.B. & M.
NORTH OAKS COVE SUBDIVISION PHASE 8 FIRST AMENDMENT

IN NORTH OGDEN CITY

TAXING UNIT: 10

SCALE 1" = 30'

SEE PAGE 42

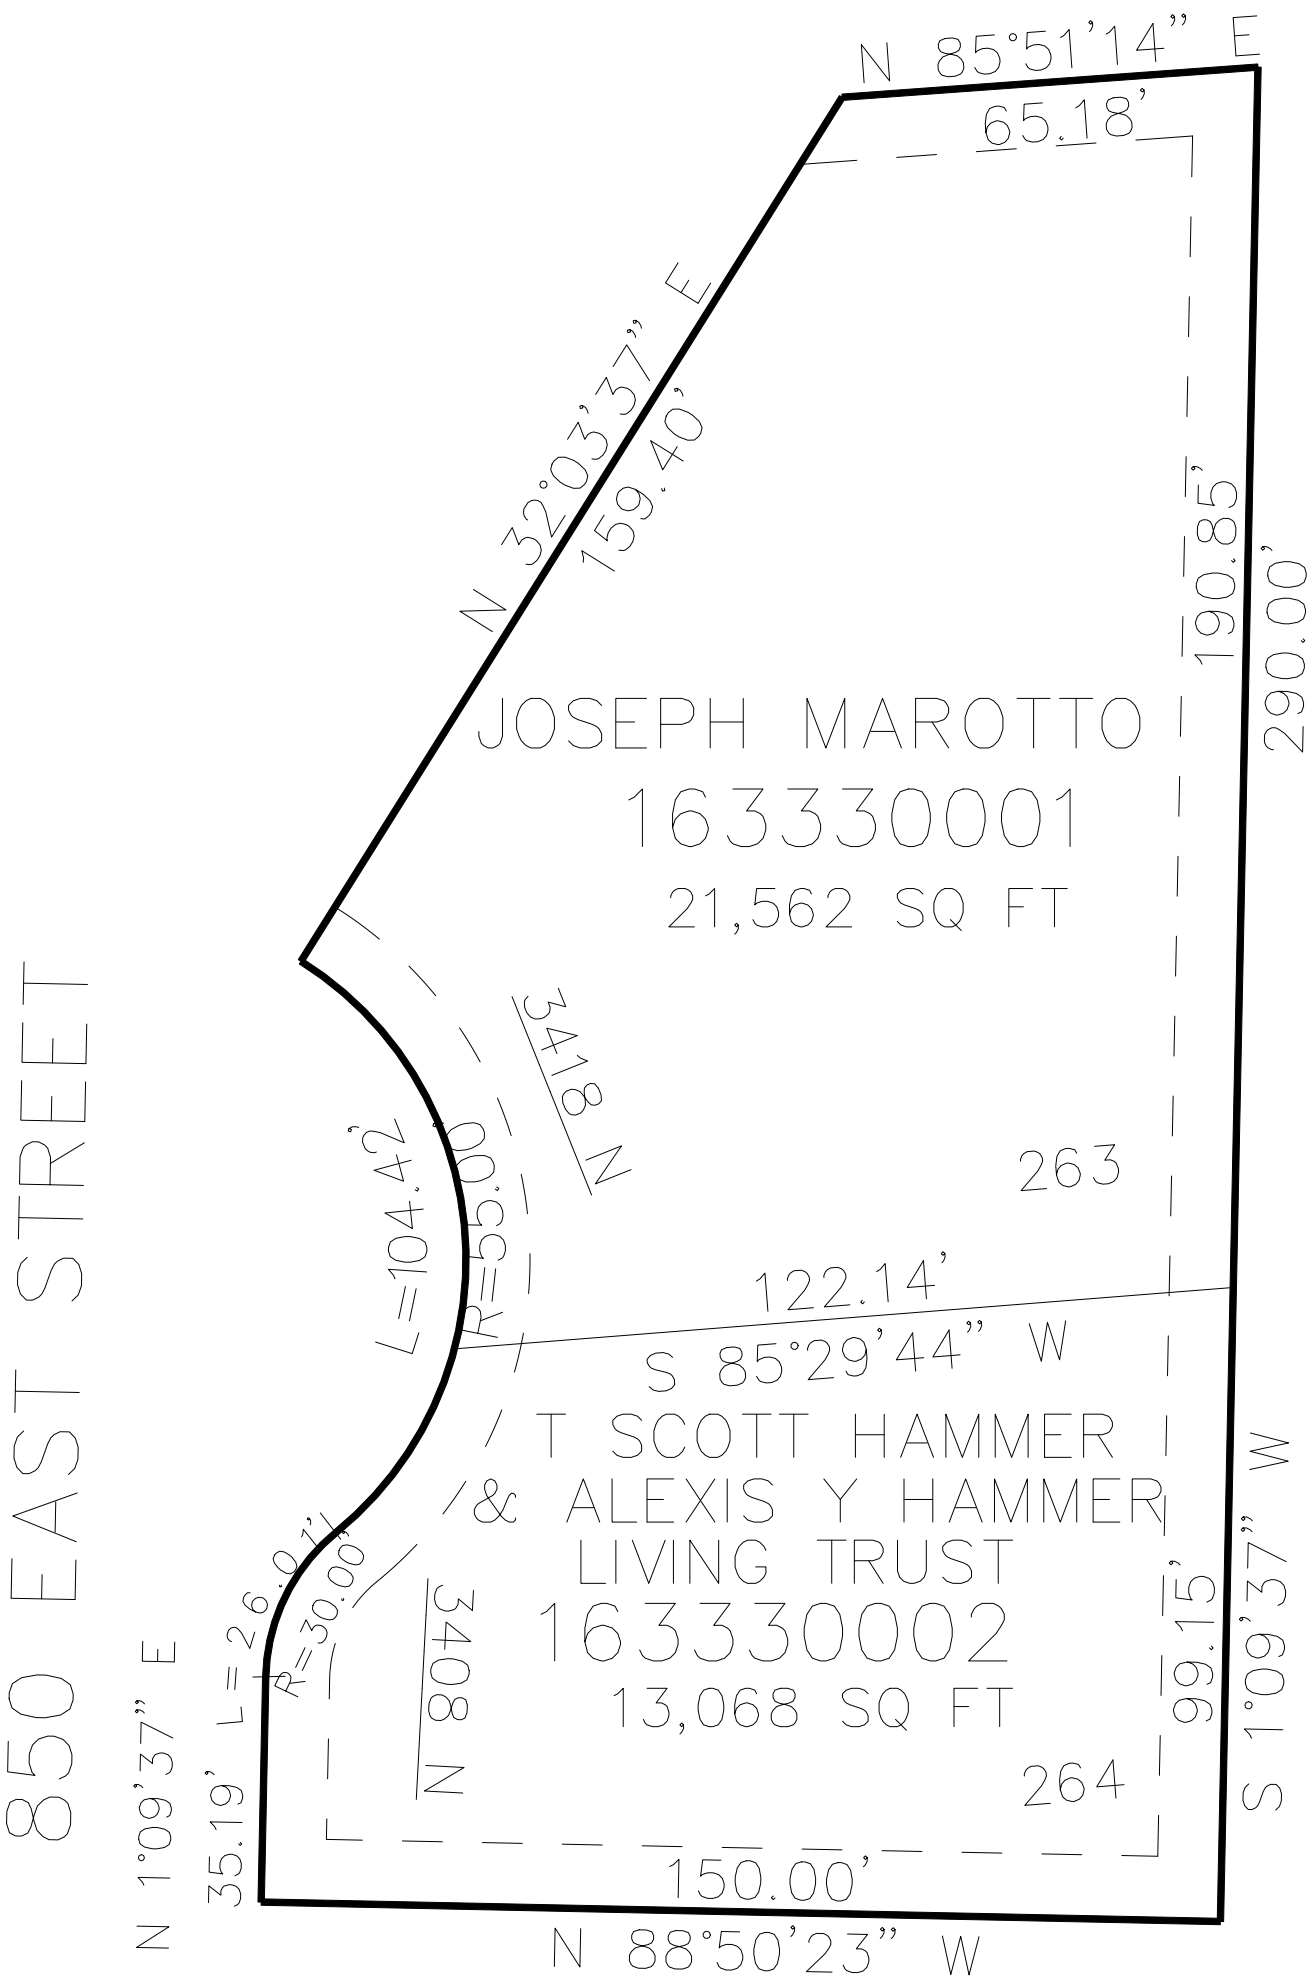

SEE PAGE 162

SEE PAGE 189

SEE PAGE 189

10' UTILITY & DRAINAGE EASEMENTS EACH
SIDE OF PROPERTY LINES AS INDICATED
BY DASHED LINES EXCEPT AS OTHERWISE
SHOWN.

FOR COMPLETE ENG DATA SEE
ORIGINAL DEDICATION PLAT IN
BOOK 80, PAGE 65 OF RECORDS.