

PART OF THE NW. 1/4, OF SECTION 21, T.7N., R.1W., S.L.B. & M.  
**STONE CREST SUBDIVISION PHASE 2**

IN NORTH OGDEN CITY

TAXING UNIT: 10


SCALE 1" = 40'

SEE PAGE 43

WALTER E NIELSON &  
JAYLENE NIELSON=69.809%  
ETAL

163440006

870 SQ FT  
RESERVATION STRIP

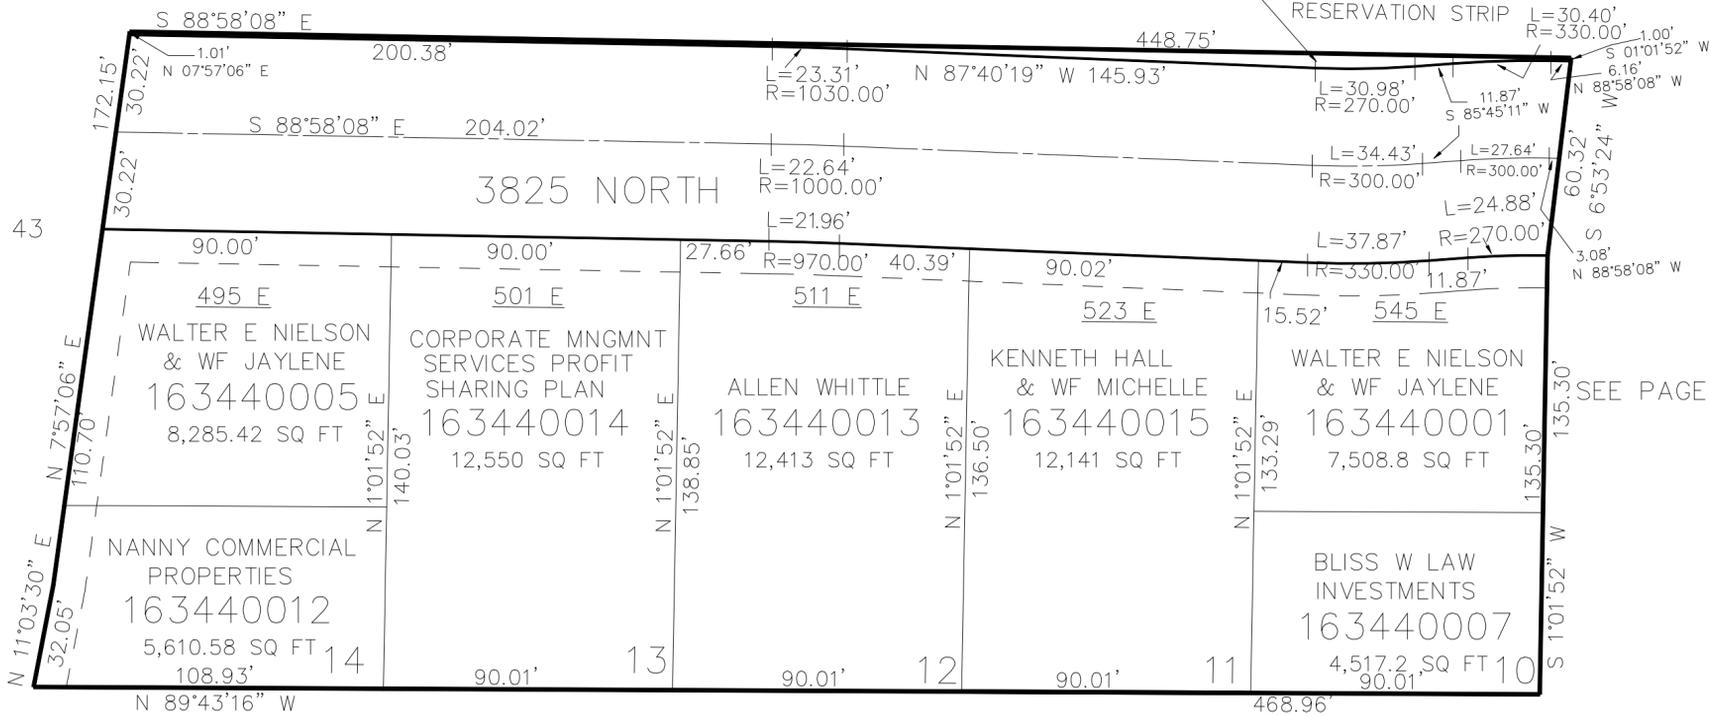

SEE PAGE 43

10' UTILITY & DRAINAGE EASEMENTS EACH  
SIDE OF PROPERTY LINES AS INDICATED  
BY DASHED LINES EXCEPT AS OTHERWISE  
SHOWN.

FOR COMPLETE ENG DATA SEE  
ORIGINAL DEDICATION PLAT IN  
BOOK 82, PAGE 62 OF RECORDS.