

PART OF THE NW. 1/4, OF SECTION 21, T.7N., R.1W., S.L.B. & M.
STONE CREST SUBDIVISION PHASE 2

344

IN NORTH OGDEN CITY

TAXING UNIT: 10

SCALE 1" = 40'


SEE PAGE 43

WALTER E NIELSON &
JAYLENE NIELSON=69.809%
ETAL

163440006

870 SQ FT
RESERVATION STRIP

SEE PAGE 43

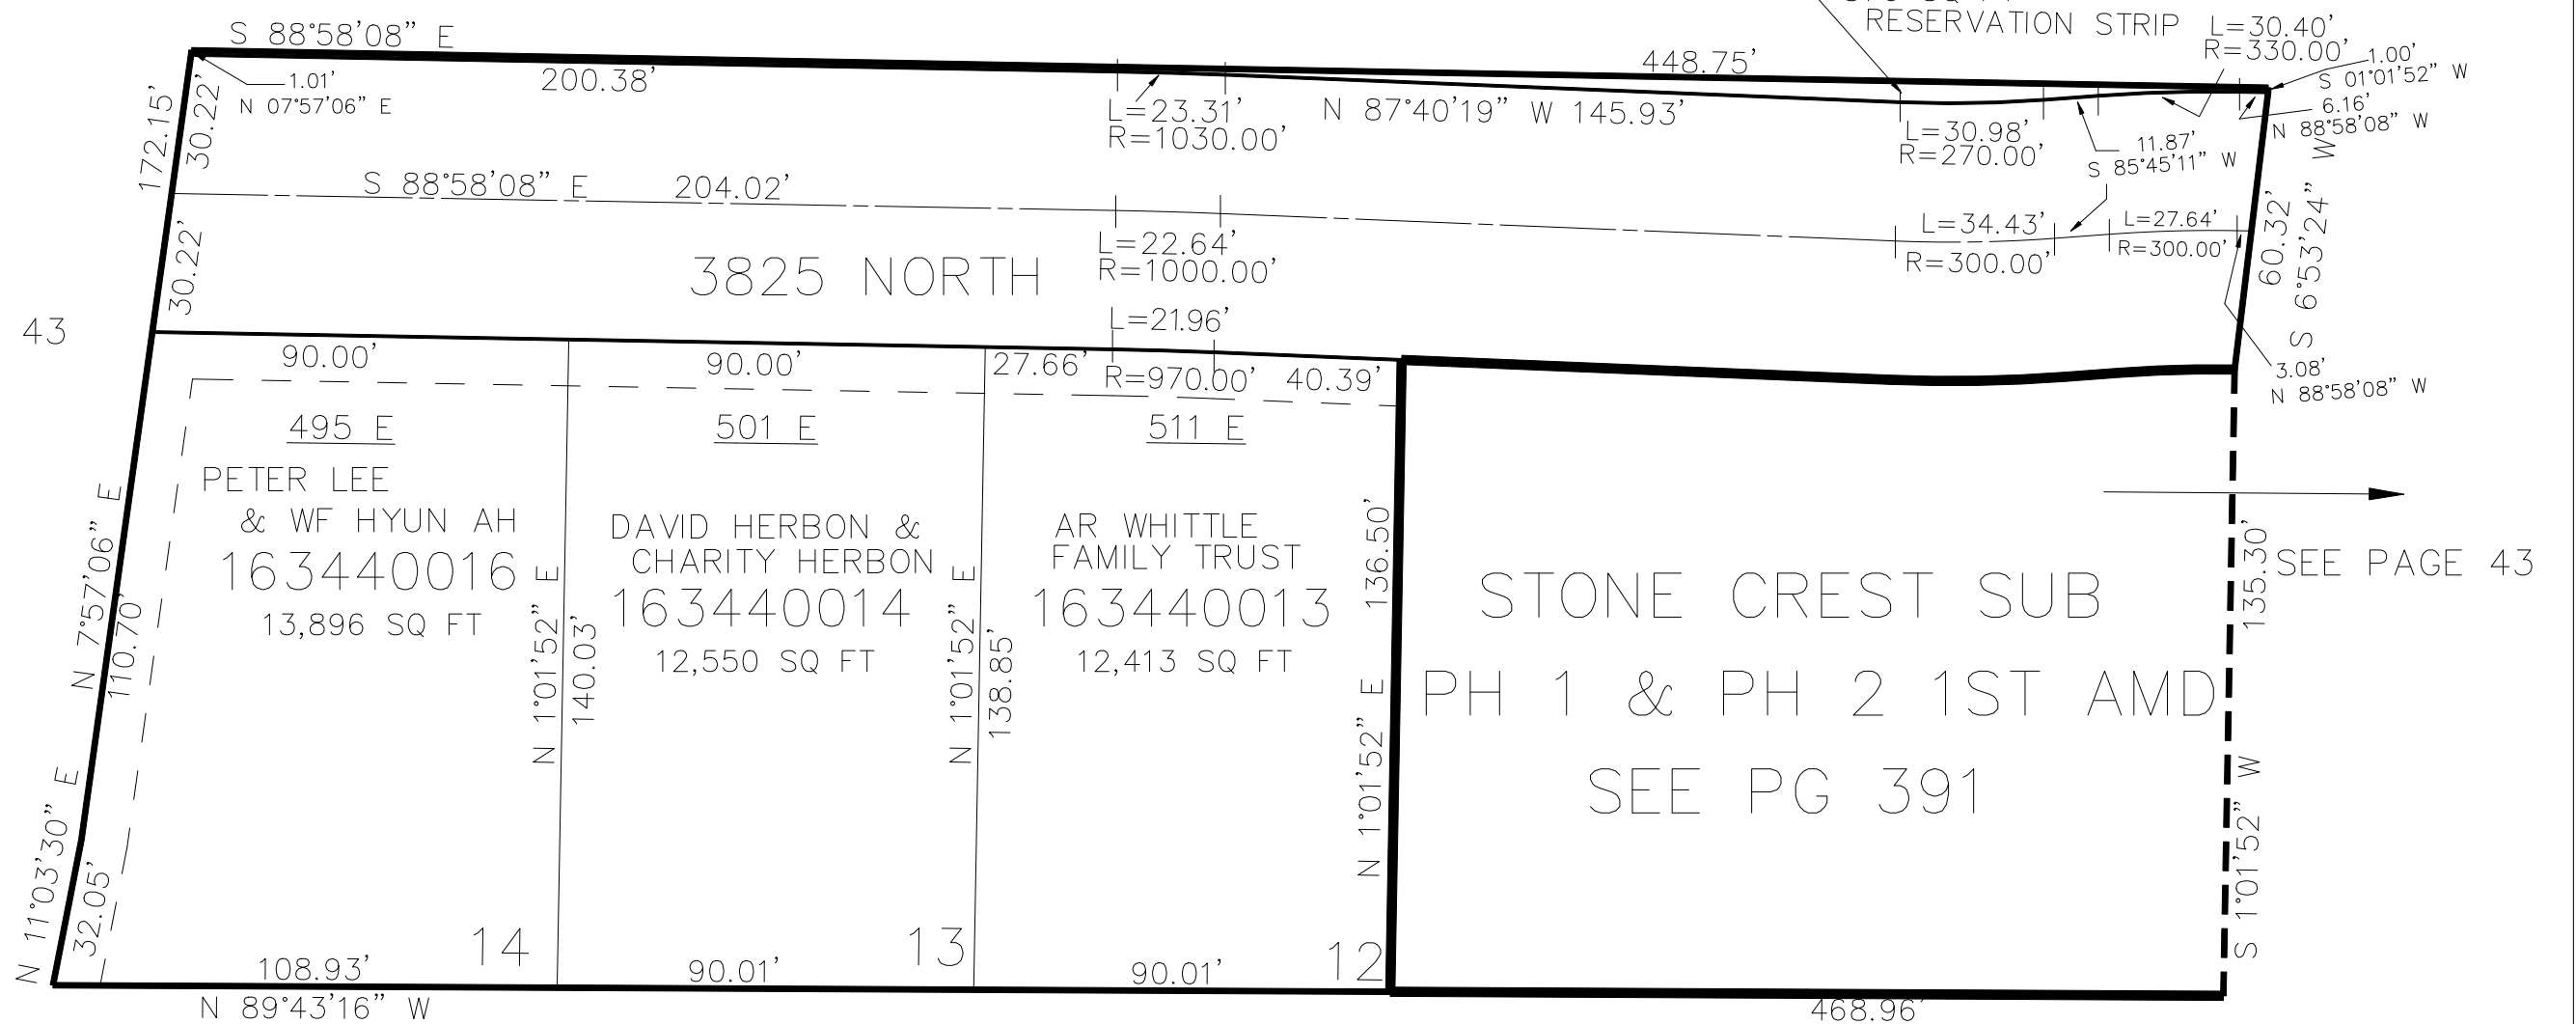

SEE PAGE 43

10' UTILITY & DRAINAGE EASEMENTS EACH
SIDE OF PROPERTY LINES AS INDICATED
BY DASHED LINES EXCEPT AS OTHERWISE
SHOWN.

FOR COMPLETE ENG DATA SEE
ORIGINAL DEDICATION PLAT IN
BOOK 82, PAGE 62 OF RECORDS.