

PART OF THE NE. 1/4, OF SECTION 20, T.7N., R.1W., S.L.B. & M.  
NORTHVIEW ESTATES SUBDIVISION PHASE 6


346

IN NORTH OGDEN CITY  
SCALE 1" = 200'

TAXING UNIT: 10

SEE PAGE 37

SEE PAGE 37

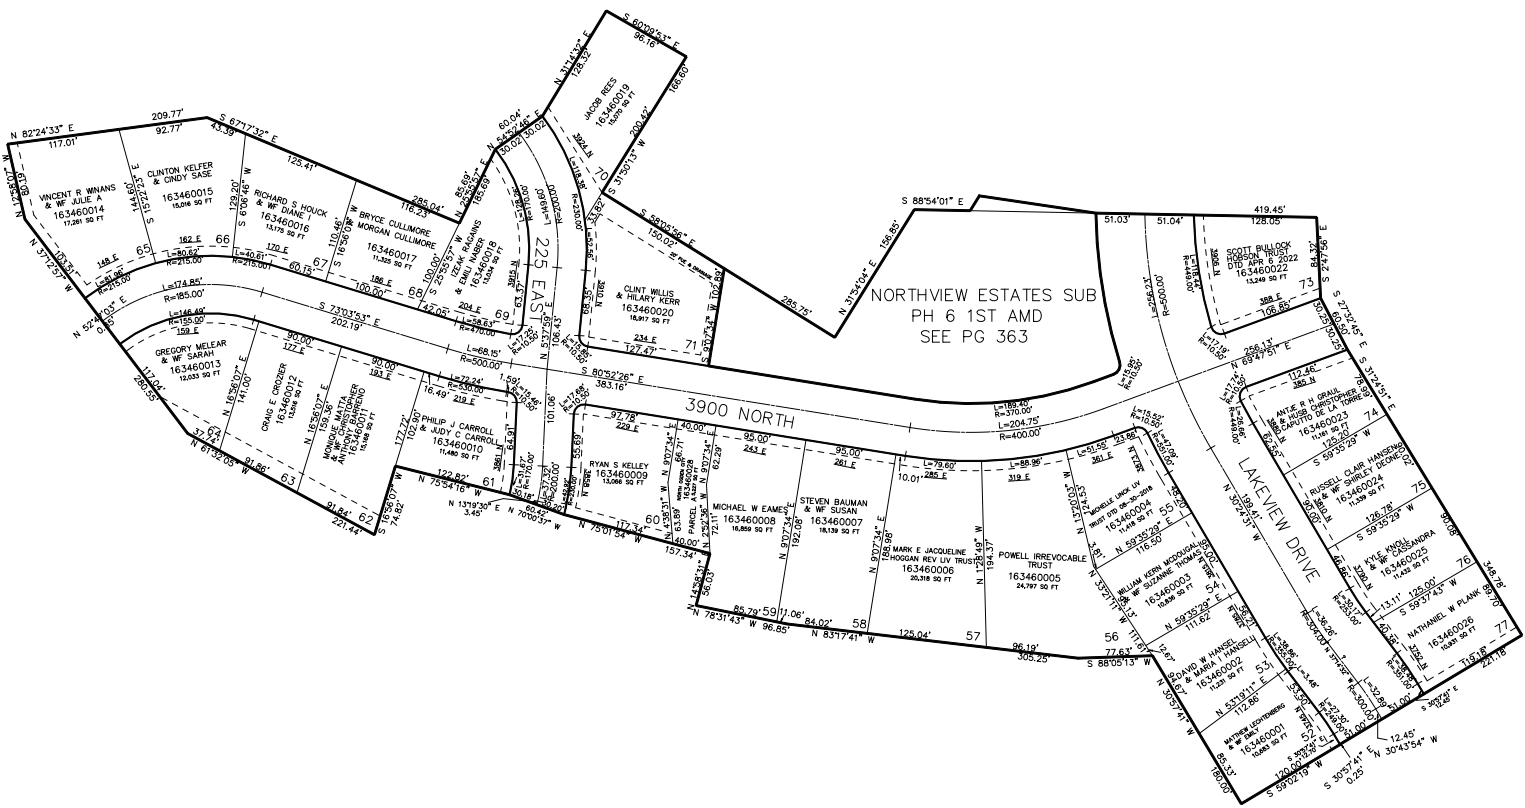

SEE PAGE 37

SEE PAGE 37

10' UTILITY & DRAINAGE EASEMENTS EACH  
SIDE OF PROPERTY LINES AS INDICATED  
BY DASHED LINES EXCEPT AS OTHERWISE  
SHOWN.

FOR COMPLETE ENG DATA SEE  
ORIGINAL DEDICATION PLAT IN  
BOOK 83, PAGE 002 OF RECORDS.