

PART OF THE SW.1/4, OF SECTION 27, T.7N., R.1W., S.L.B. & M.

356


# OAKMONT ESTATES

IN NORTH OGDEN CITY

TAXING UNIT: 433

SCALE 1" = 100'

SEE PAGE 49-4

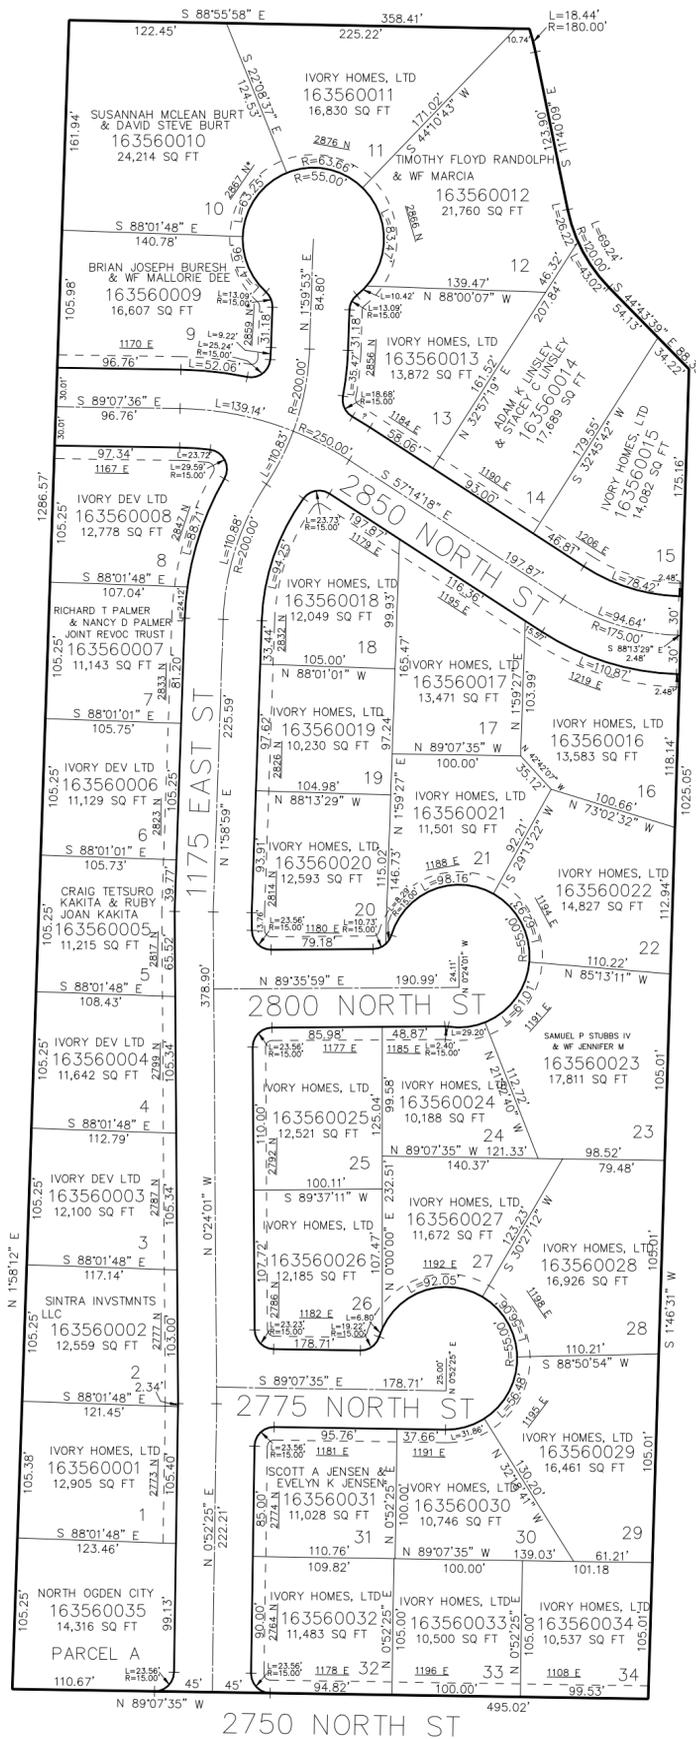

SEE PAGE 337

SEE PAGE 49-3

\*E#2966994 ADDRESS CORRECTION

10' UTILITY & DRAINAGE EASEMENTS EACH SIDE OF PROPERTY LINES AS INDICATED BY DASHED LINES EXCEPT AS OTHERWISE SHOWN.

FOR COMPLETE ENG DATA SEE ORIGINAL DEDICATION PLAT IN BOOK 83 PAGE 78 & 79 OF RECORDS.

SEE PAGE 54