

PART OF THE SW.1/4, OF SECTION 27, T.7N., R.1W., S.L.B. & M.

356

OAKMONT ESTATES

IN NORTH OGDEN CITY

TAXING UNIT: 433

SCALE 1" = 100'


SEE PAGE 49-4

SEE PAGE 337

SEE PAGE 49-3

*E#2966994 ADDRESS CORRECTION

10' UTILITY & DRAINAGE EASEMENTS EACH
SIDE OF PROPERTY LINES AS INDICATED
BY DASHED LINES EXCEPT AS OTHERWISE
SHOWN.

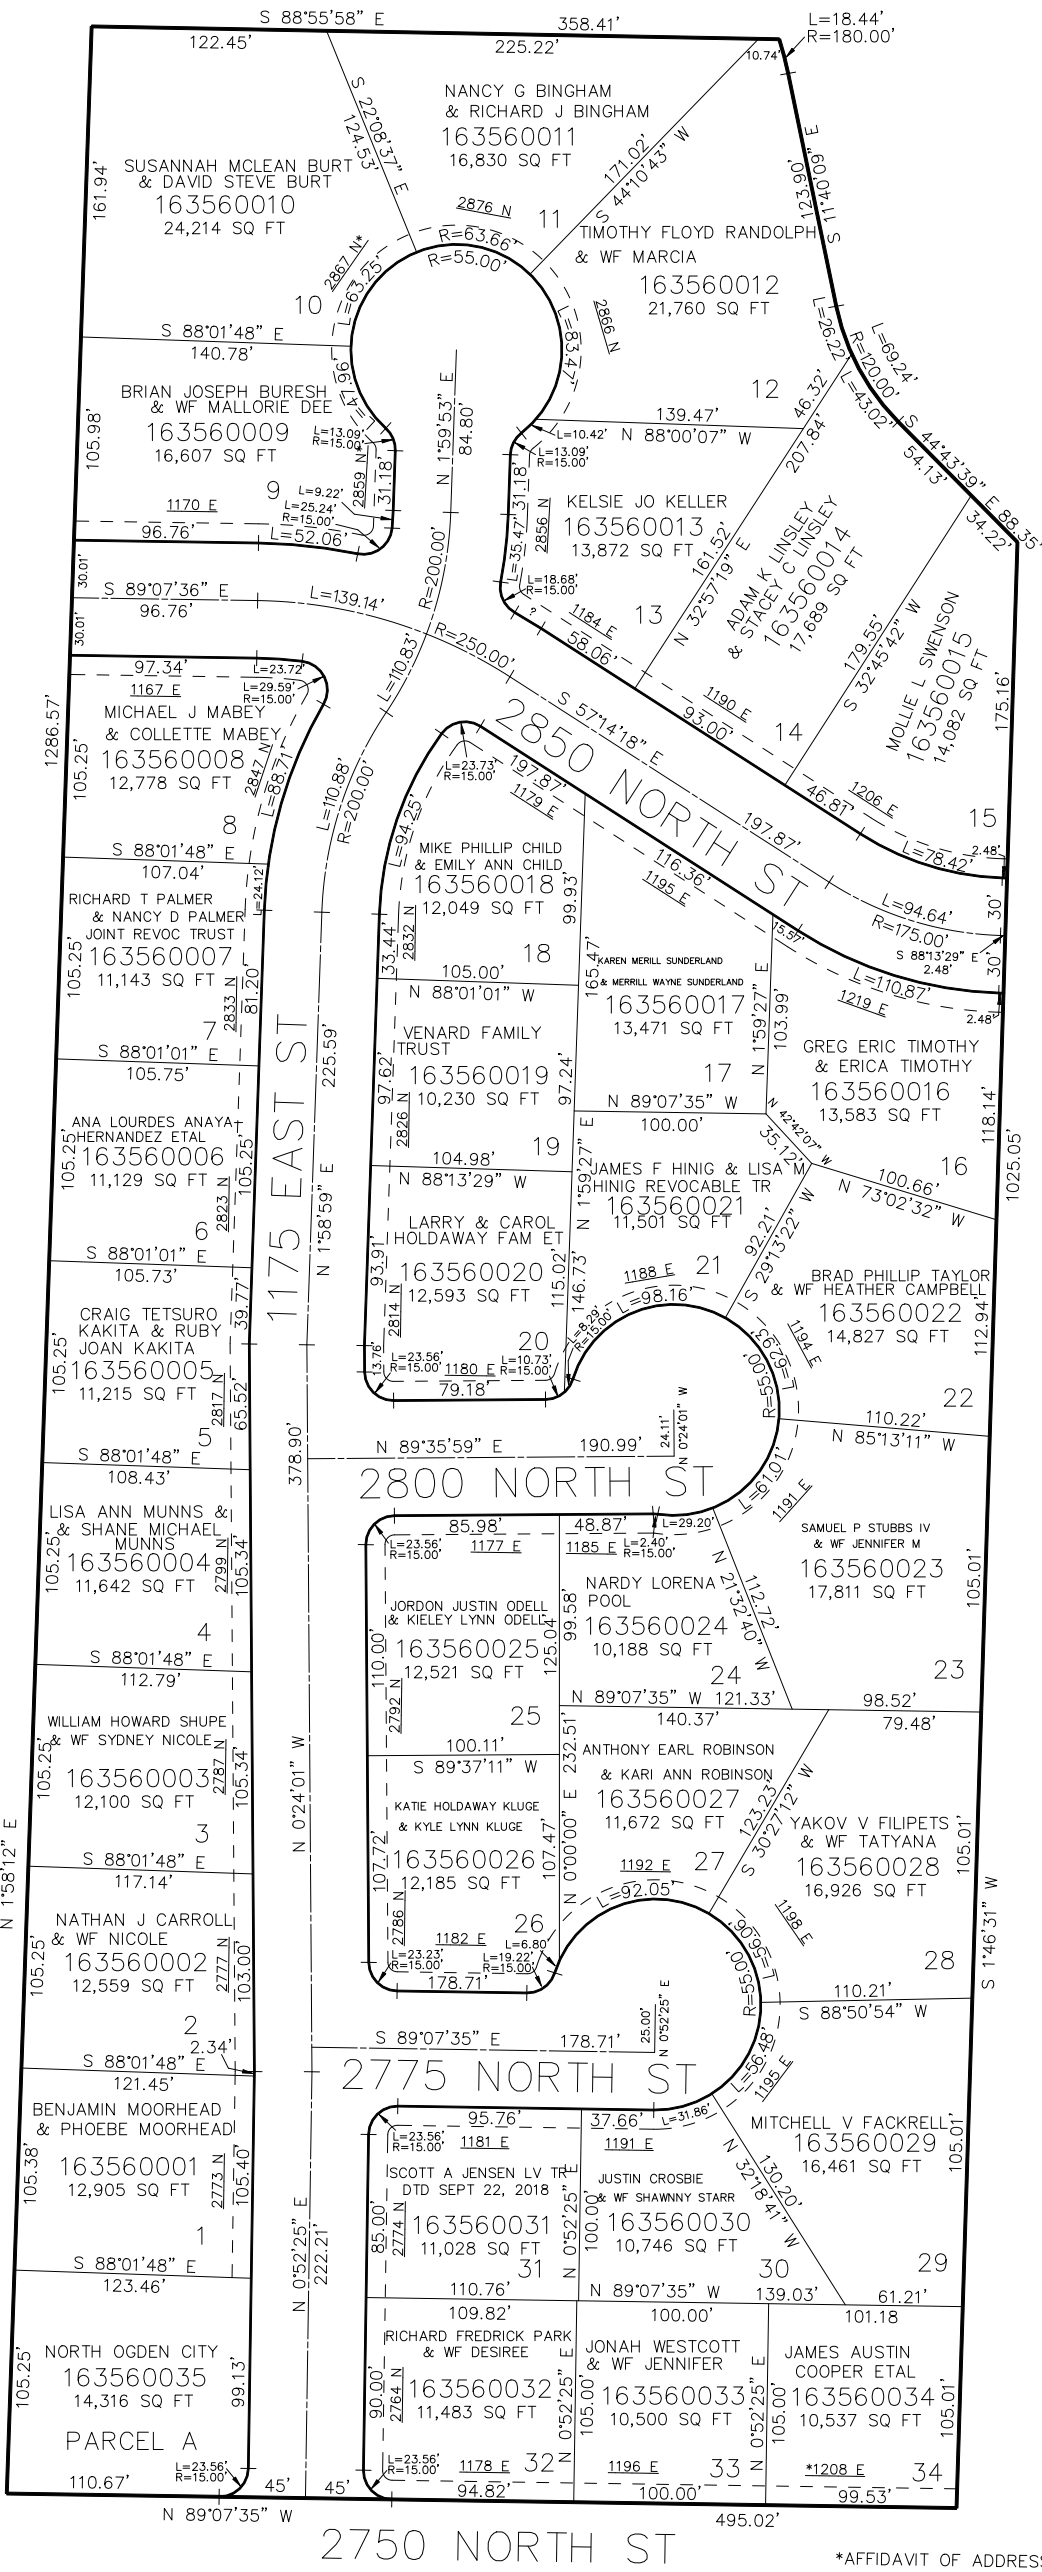

*AFFIDAVIT OF ADDRESS E#3141715

FOR COMPLETE ENG DATA SEE
ORIGINAL DEDICATION PLAT IN
BOOK 83 PAGE 78 & 79 OF RECORDS.

SEE PAGE 54

FOR TAX PURPOSES ONLY