

PART OF THE NW. 1/4, OF SECTION 19, T.7N., R.1W., S.L.B. & M.
HARRIS HILLS SUBDIVISION PHASE 2 FIRST AMENDMENT

IN PLEASANT VIEW CITY


TAXING UNIT: 11

SCALE 1" = 30'

SEE PAGE 320

SEE PAGE 320

SEE PAGE 320

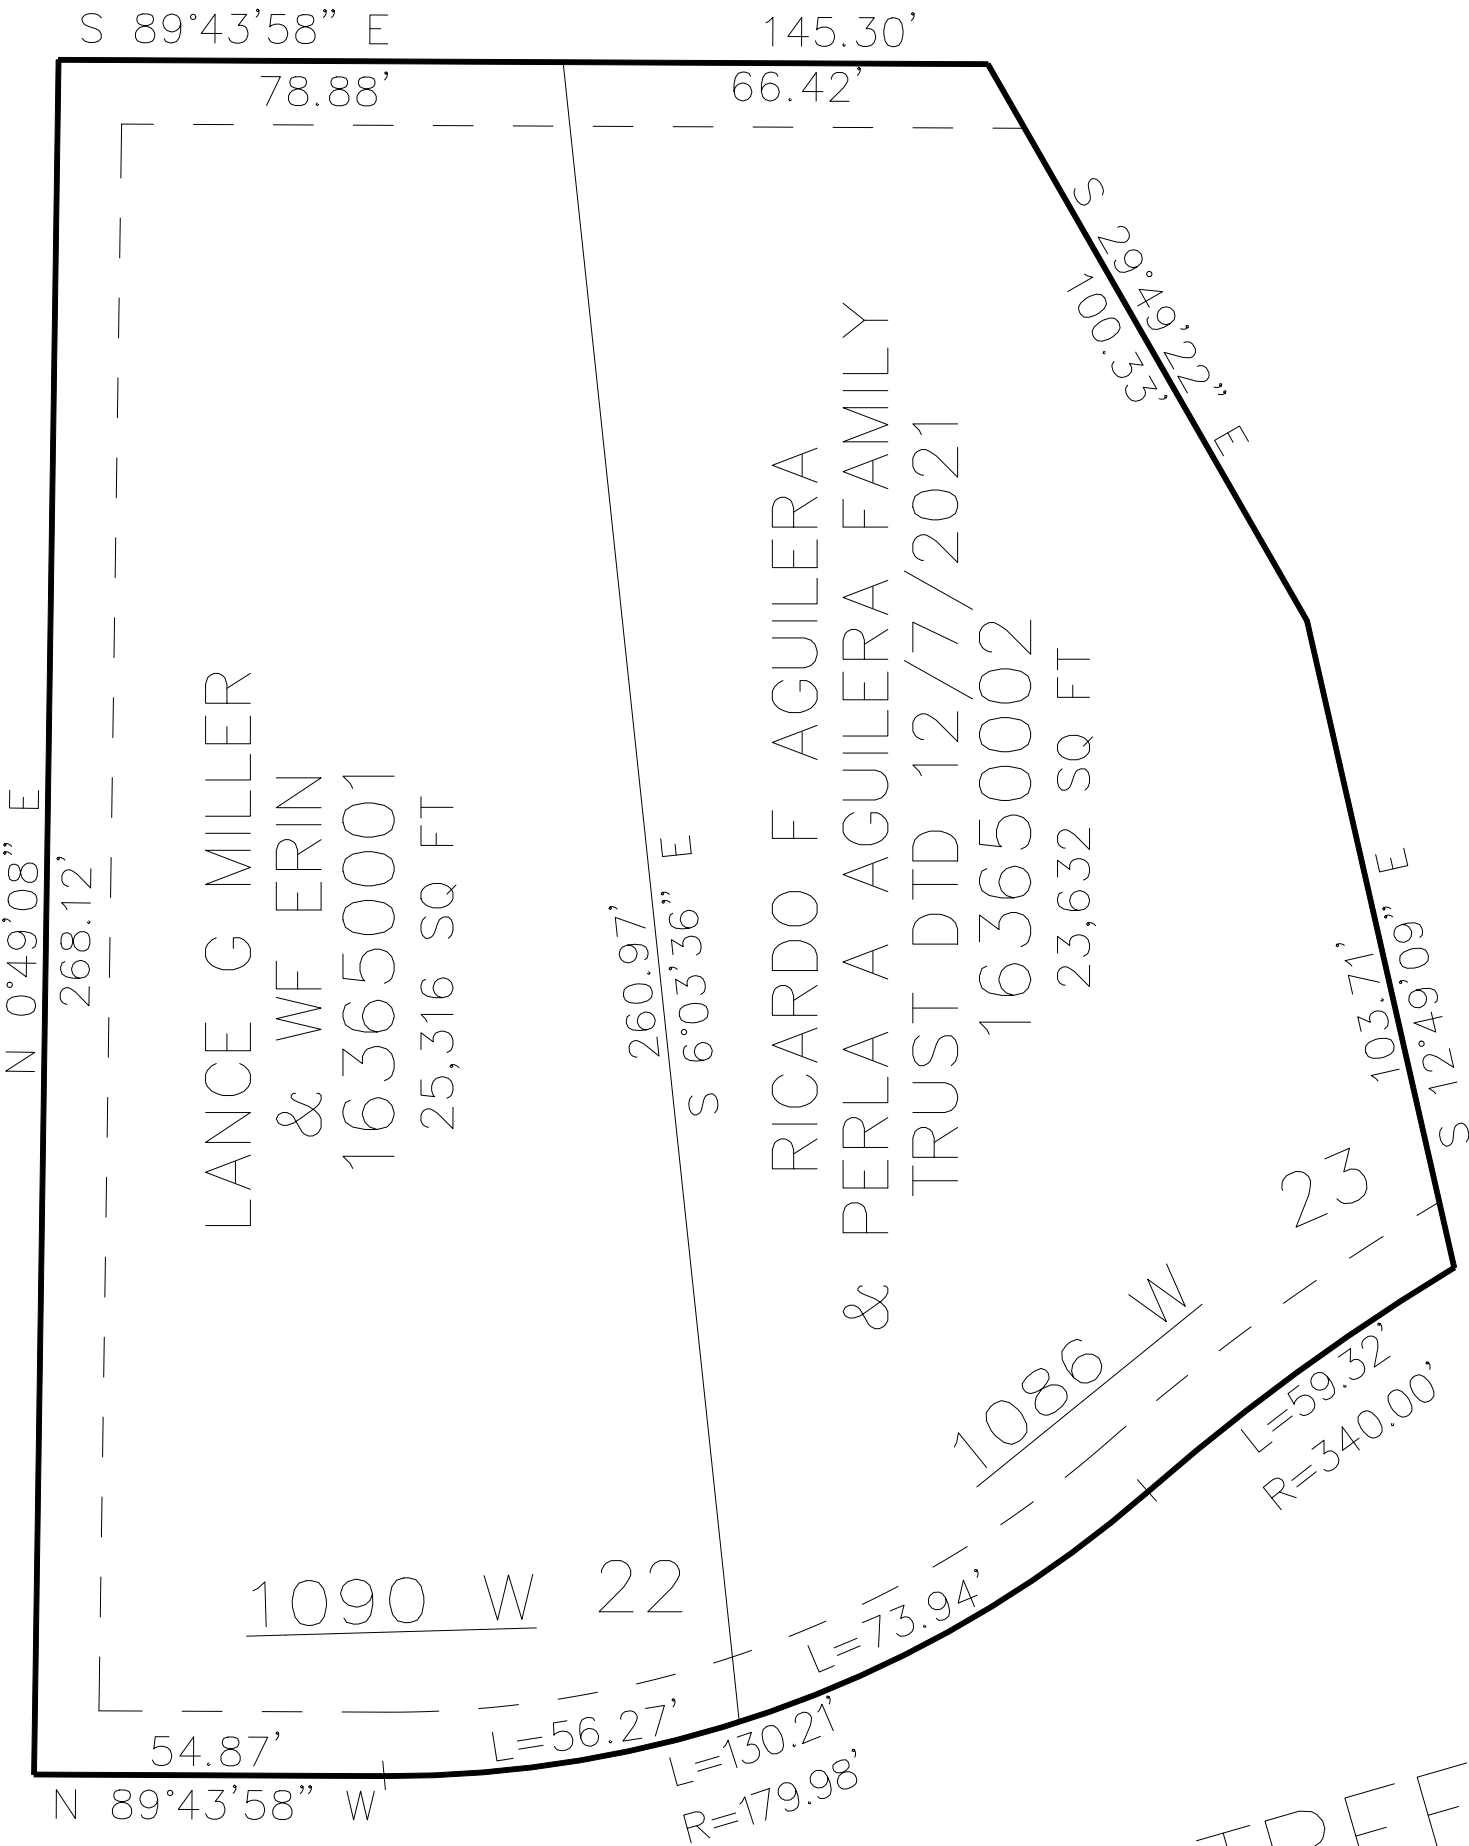

4150 NORTH STREET

SEE PAGE 320

10' UTILITY & DRAINAGE EASEMENTS EACH
SIDE OF PROPERTY LINES AS INDICATED
BY DASHED LINES EXCEPT AS OTHERWISE
SHOWN.

FOR COMPLETE ENG DATA SEE
ORIGINAL DEDICATION PLAT IN
BOOK 86, PAGE 76 OF RECORDS.