

PART OF E.1/2 OF SEC. 28, T.7N.R.1W, S.L.B.&M

NORTHRIDGE SUBDIVISION NO. 2

TAXING UNIT 10

NORTH OGDEN CITY

PREFIX 17-003


SCALE 1" = 50'

3

NORTH HEIGHTS SUBD.
SEE PAGE 6

SEE PAGE 5

SEE LOWER RIGHT

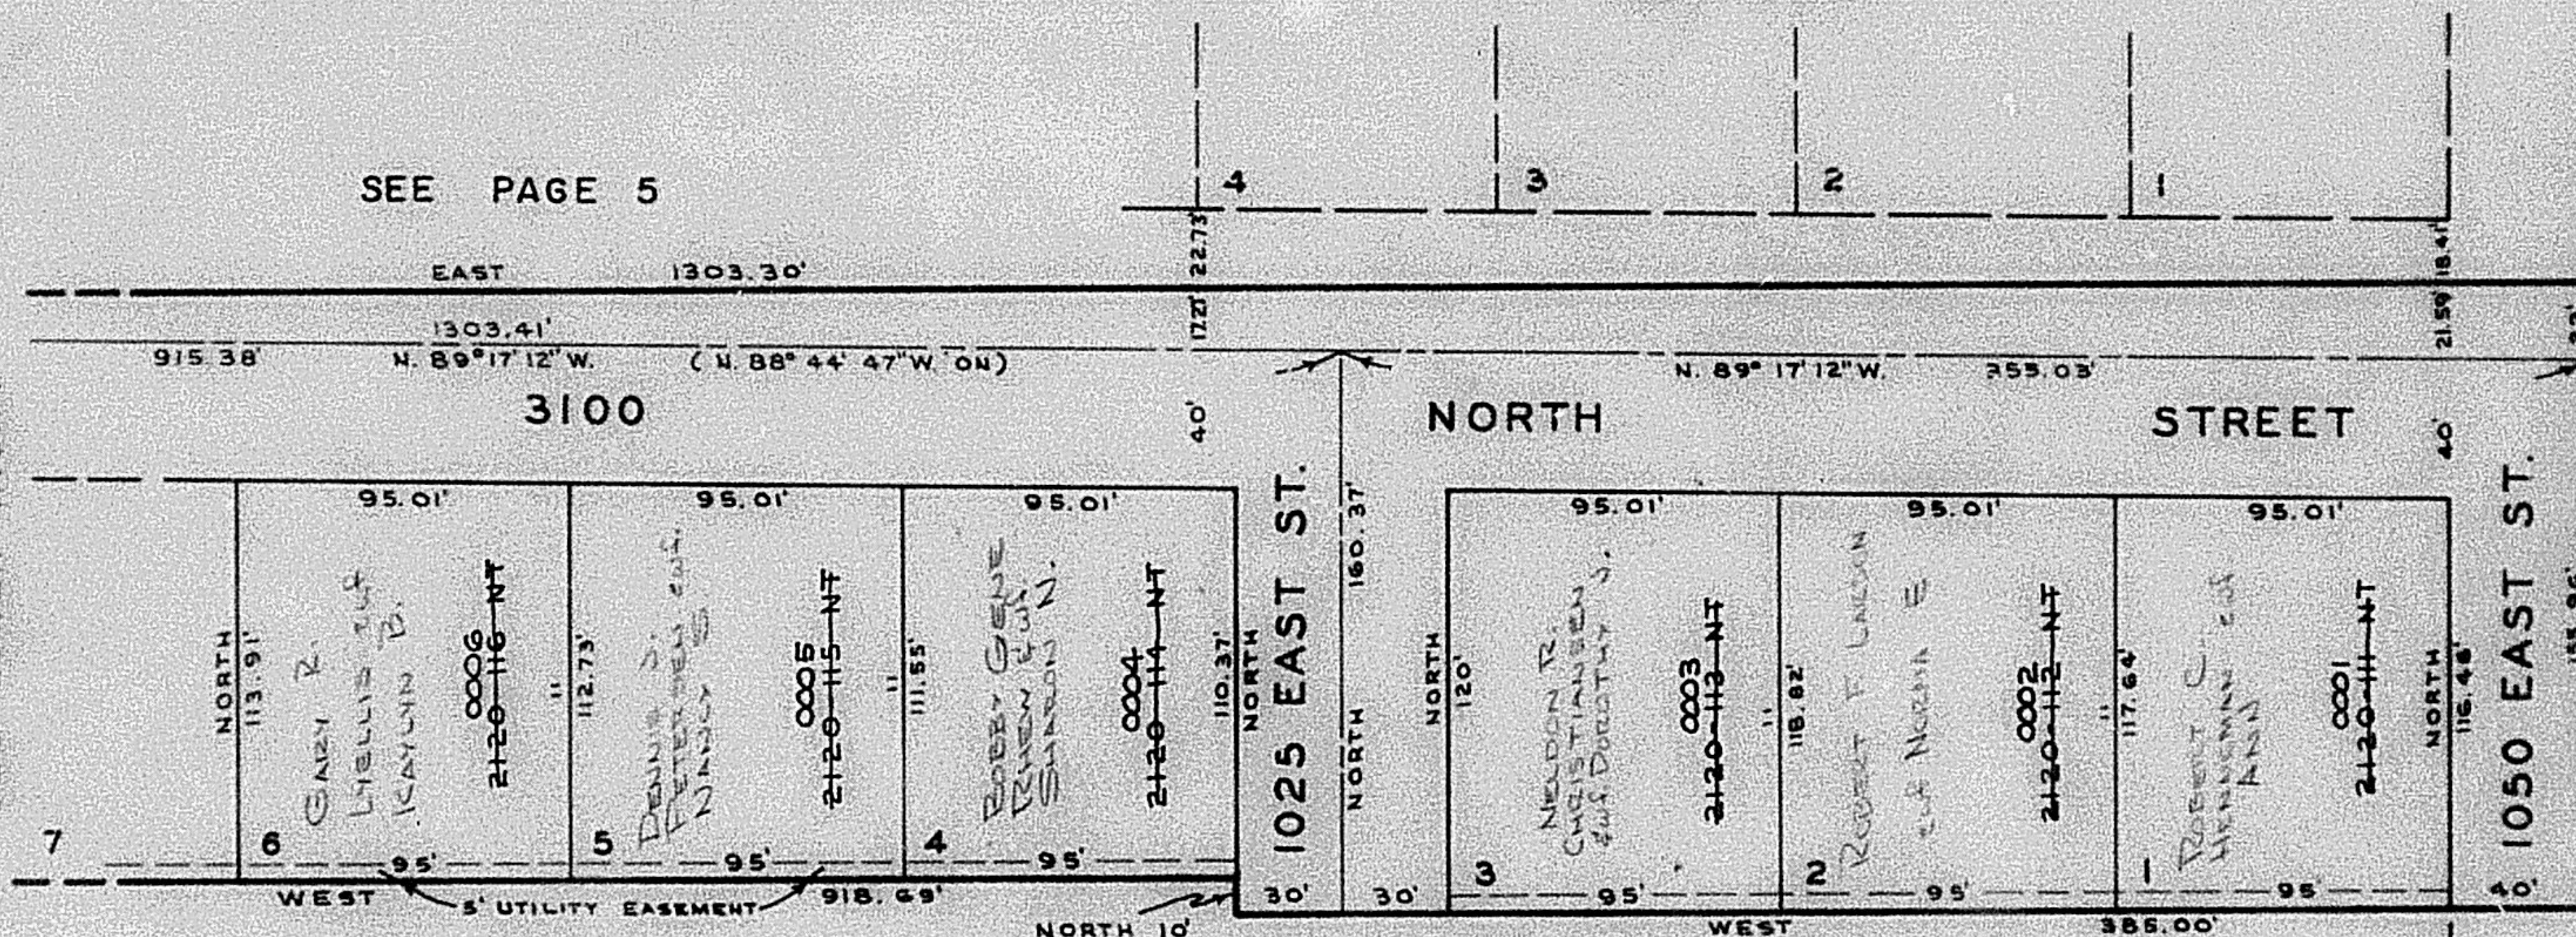

SEE CORNER OF N.E. 1/4 OF
THE N.E. 1/4 SEC. 28, T.7N.
R.1W, S.L.B.&M, D.O.B.

SEE
BOOK
16
PAGE
49

SEE PAGE 101


SEE PAGE 94

SEE PAGE 5

SEE PAGE 8

SEE PAGE 5

SEE
PAGE
10

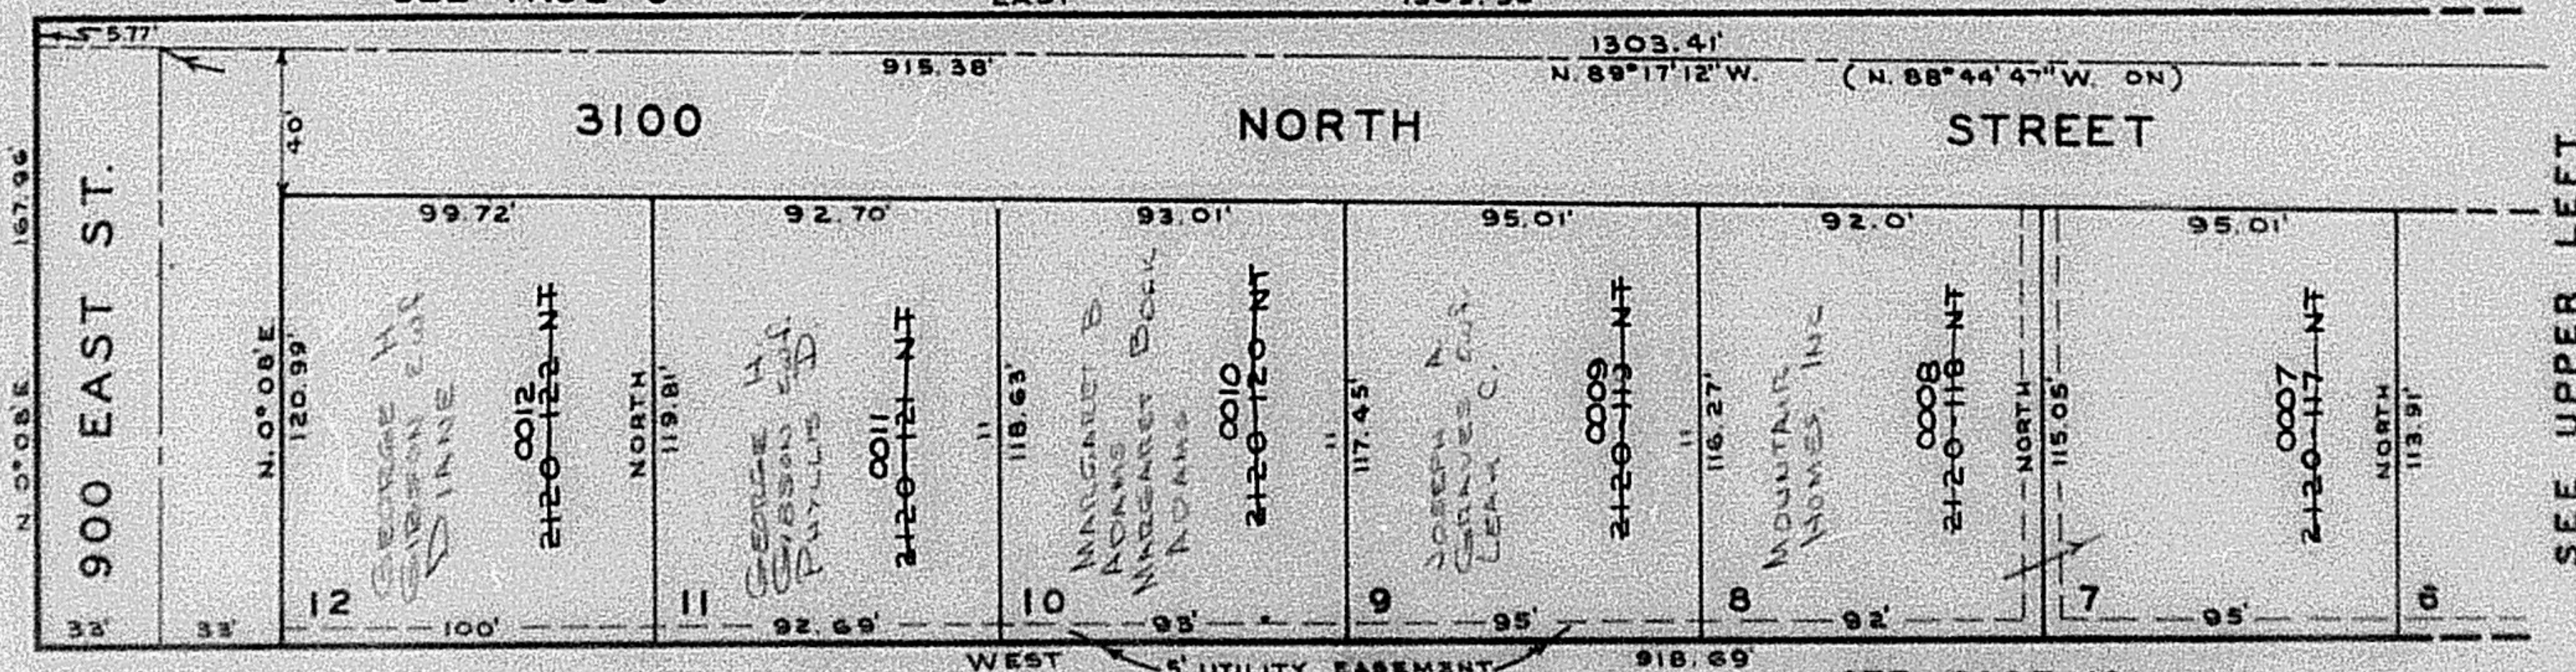

SEE UPPER LEFT

SEE PAGE 2

SEE PAGE 101

NOTE: 5' UTILITY EASEMENTS EACH SIDE
OF PROPERTY LINE AS INDICATED
BY DASHED LINES.