

PART OF E.1/2 OF SEC. 28, T.7N., R.1W., S.L.B. & M

NORTHBRIDGE SUBDIVISION NO. 2

TAXING UNIT 10

NORTH OGDEN CITY

PREFIX 17-003

SCALE 1" = 50'


3

NORTH HEIGHTS SUBD.
SEE PAGE 6

SEE PAGE 5

SE CORNER OF NE 1/4 OF
THE NE 1/4 SEC 28, T.7N.,
R.1W. S.L.B. & M. P.O.B.

SEE
BOOK
16
PAGE
49

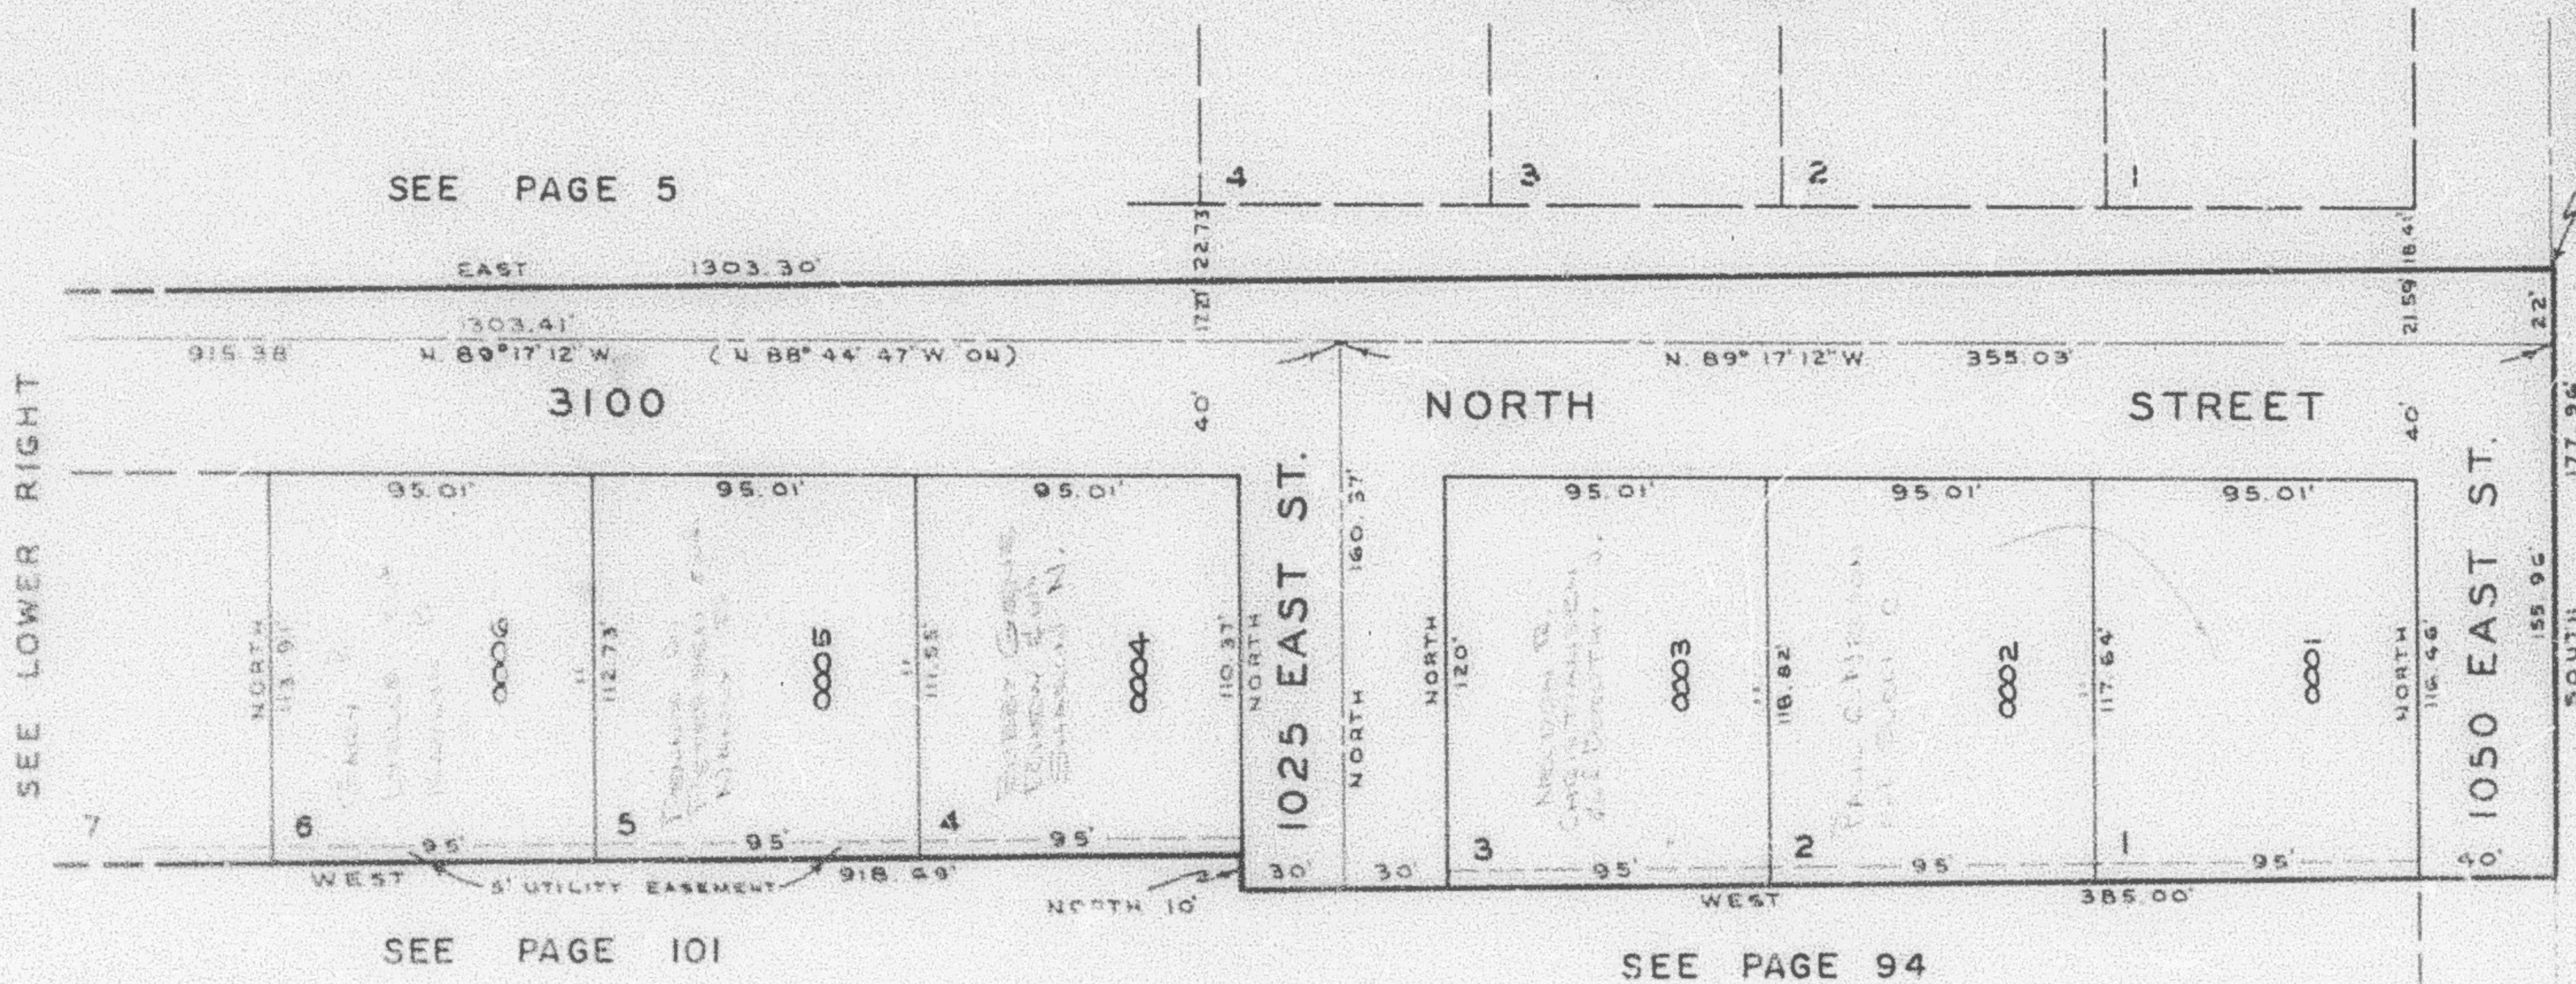

SEE PAGE 101

SEE PAGE 94


SEE PAGE 5

SEE PAGE 8

SEE PAGE 5

SEE
PAGE
10

SEE UPPER LEFT

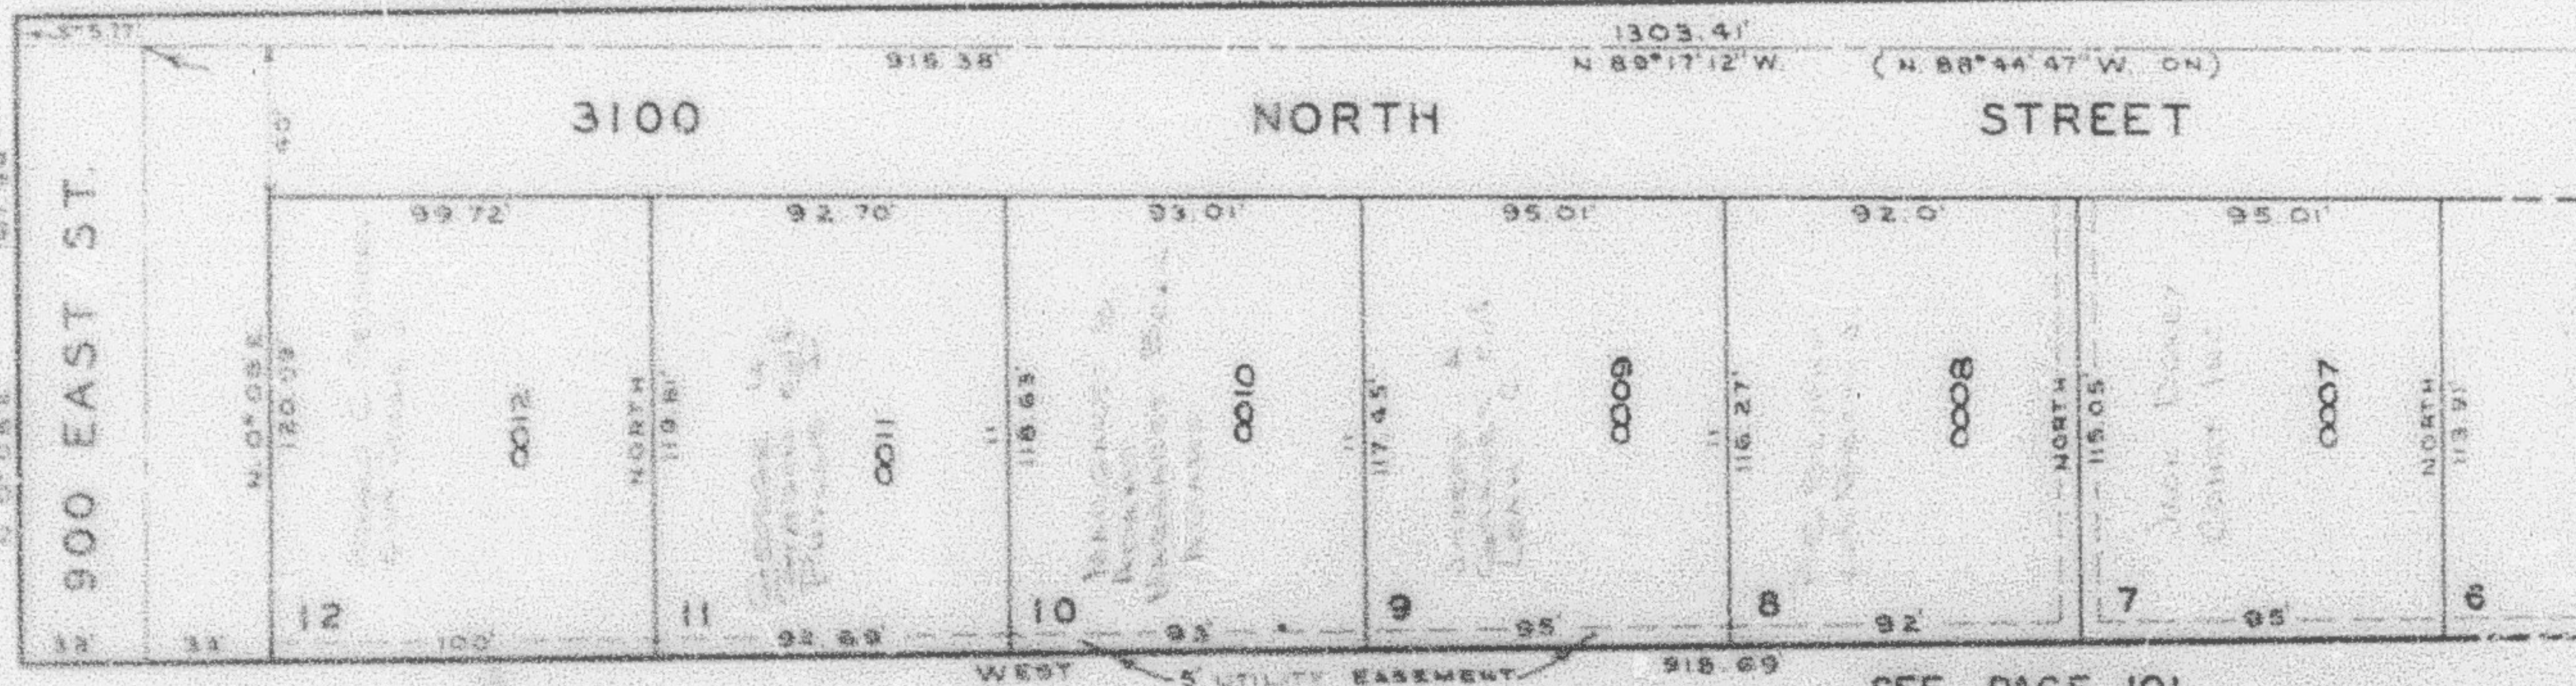

SEE PAGE 2

SEE PAGE 101

NOTE: 5' UTILITY EASEMENTS EACH SIDE
OF PROPERTY LINE AS INDICATED
BY DASHED LINES.