

PART OF E. 1/2 OF SEC. 28, T. 7 N. R. 1 W. S. 1 B. 1 M.

# NORTHBRIDGE SUBDIVISION NO. 2

TAXING UNIT 10

NORTH OGDEN CITY


PREFIX 17-003

SCALE 1" = 50'

NORTH HEIGHTS SUBD.  
SEE PAGE 6

SEE PAGE 5

SEE LOWER RIGHT

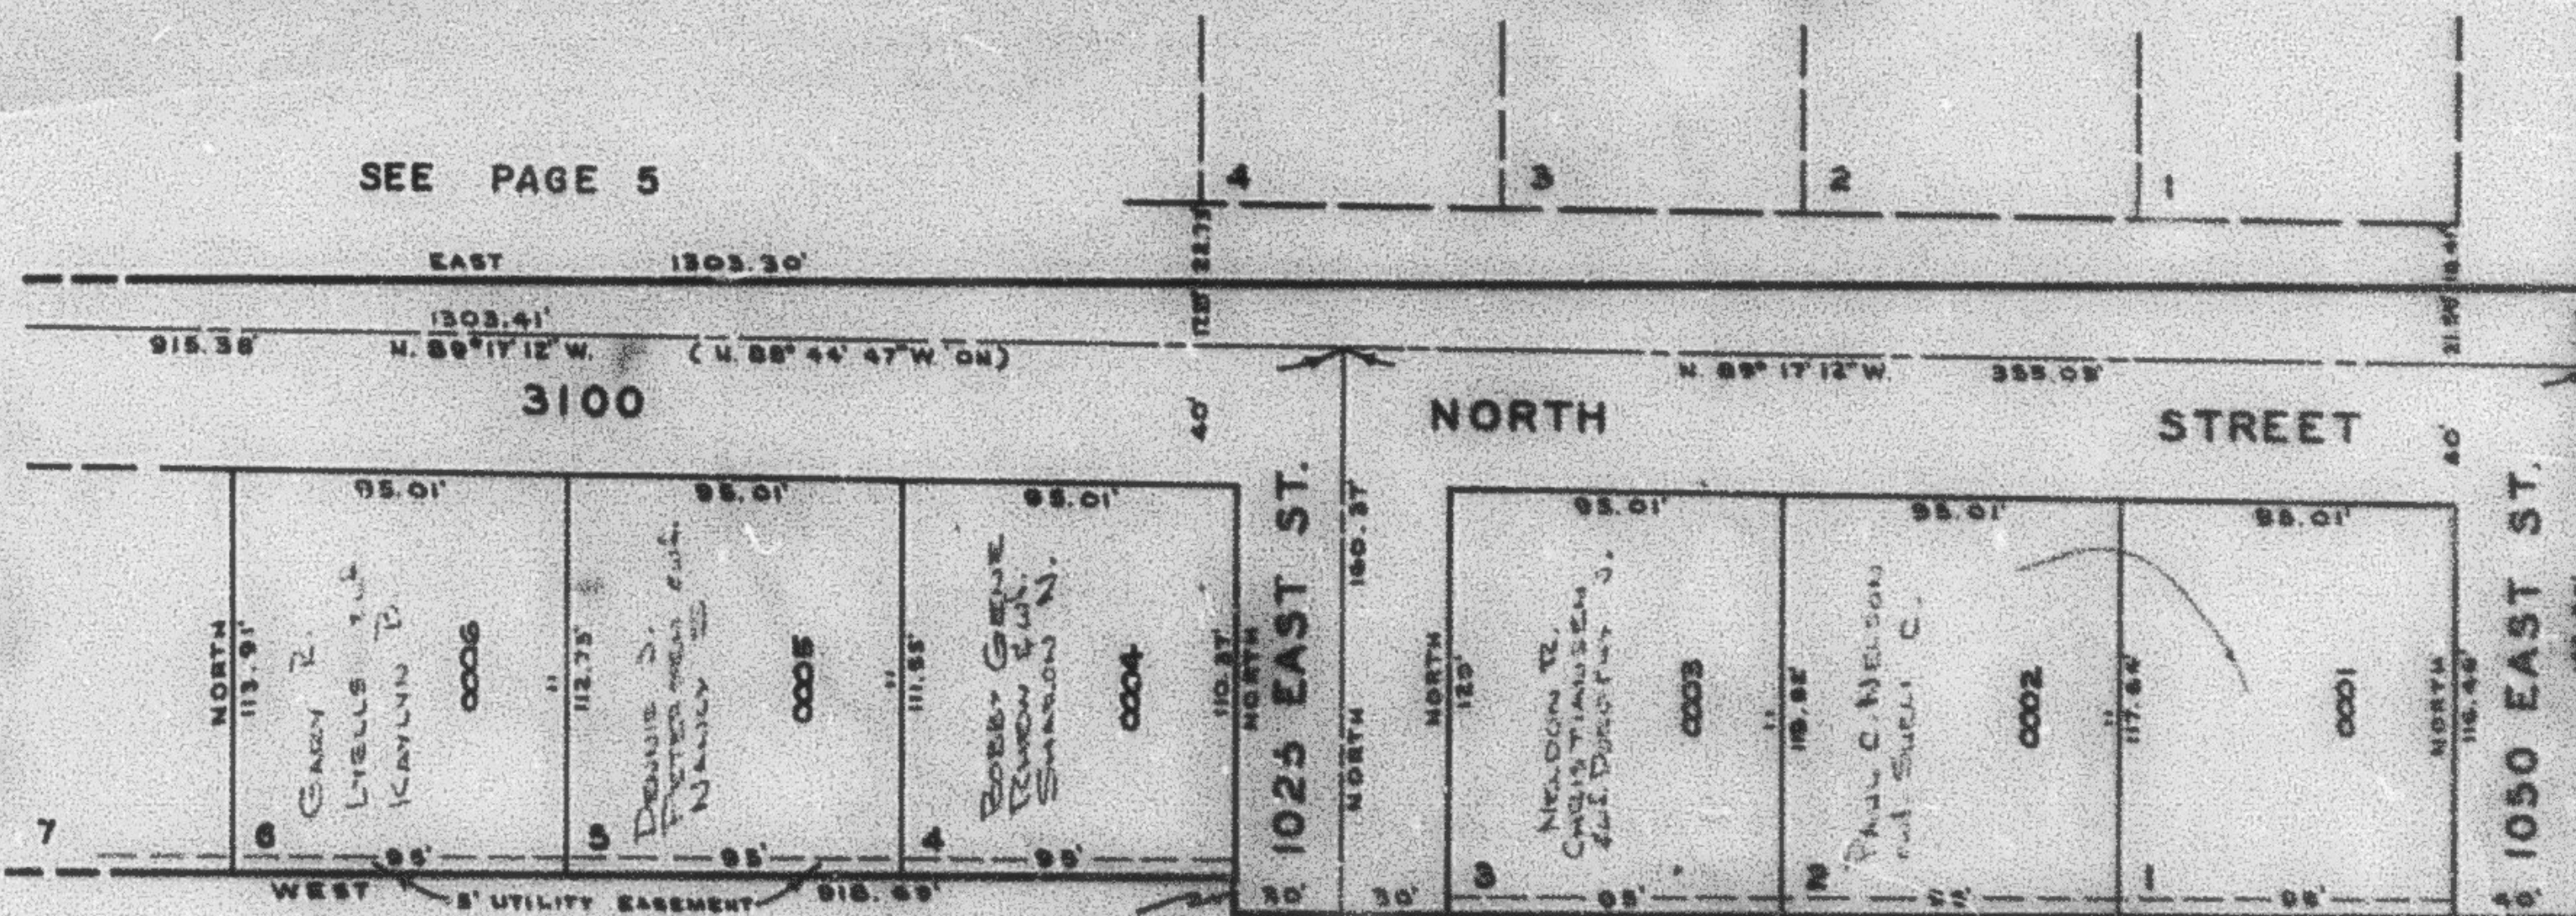

SEE CORNER OF N.E. 1/4 OF  
THE N.E. 1/4 SEC. 28, T. 7 N.  
R. 1 W. S. 1 B. 1 M. P.O.B.

SEE  
BOOK  
16  
PAGE  
49

SEE PAGE 101


SEE PAGE 94

SEE PAGE 8

SEE PAGE 8

SEE PAGE 5

SEE  
PAGE  
10

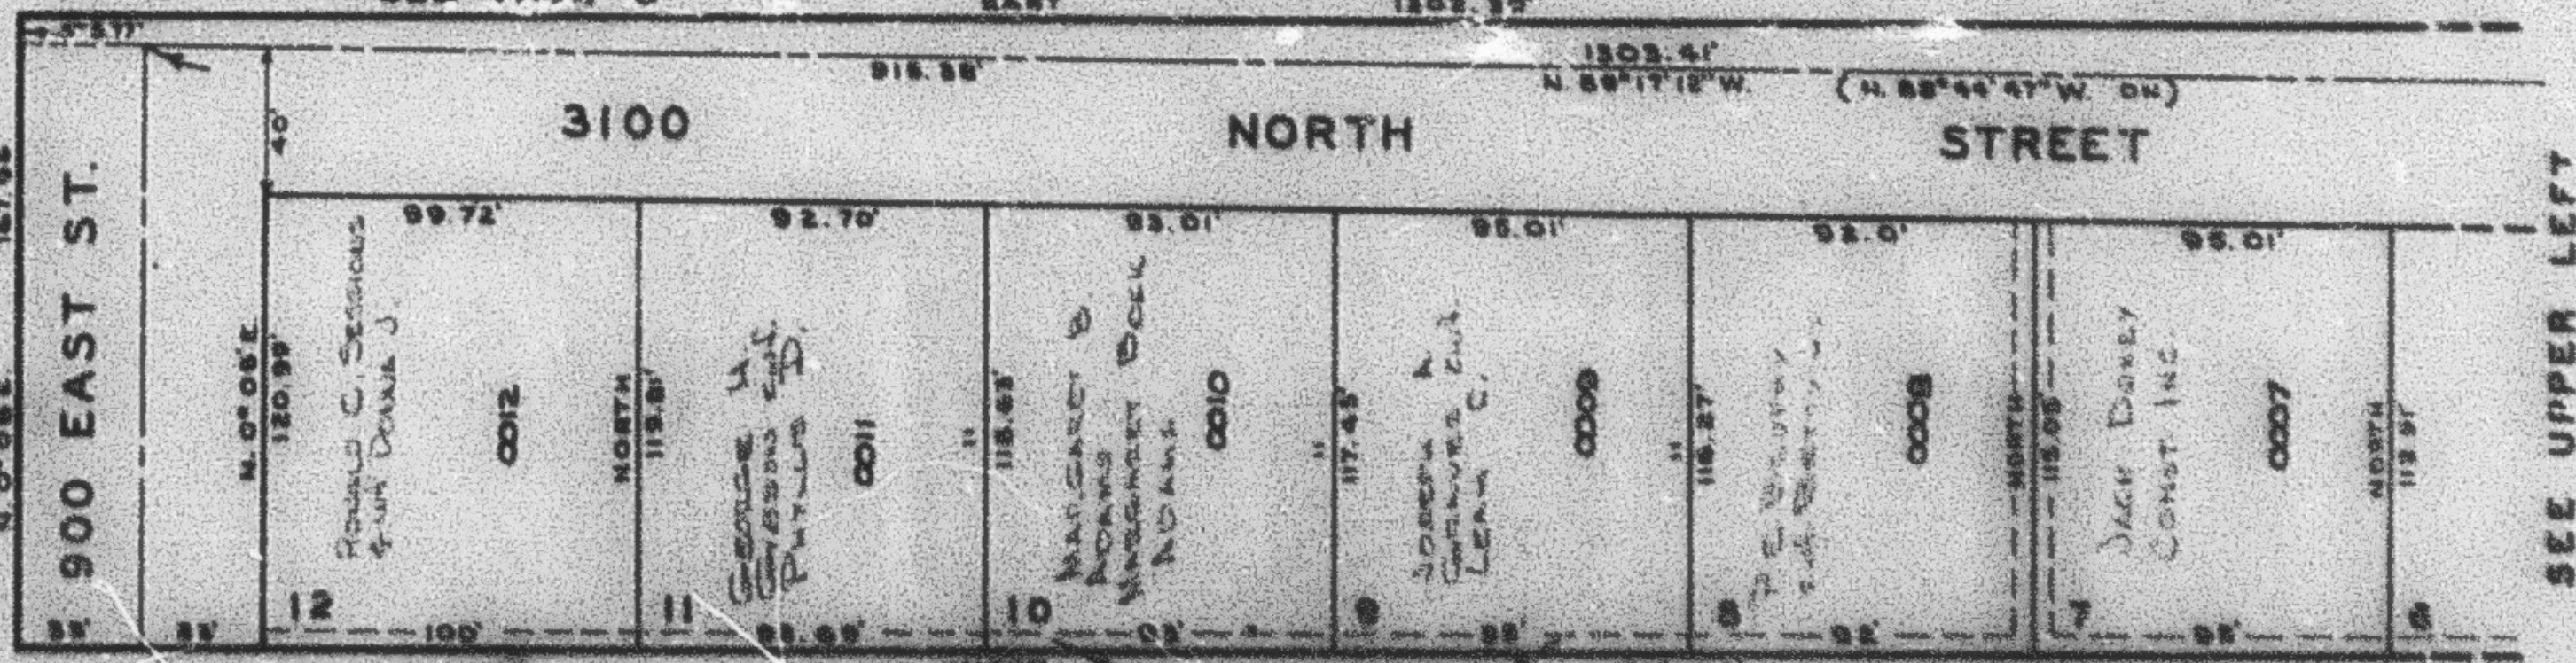

SEE UPPER LEFT

SEE PAGE 2

SEE PAGE 101

NOTE: 5' UTILITY EASEMENTS EACH SIDE  
OF PROPERTY LINE AS INDICATED  
BY DASHED LINES.