

PART OF E.1/2 OF SEC. 28, T.7N., R.1W., S.L.B. & M

NORTHBRIDGE SUBDIVISION NO. 2

TAXING UNIT: 10

NORTH OGDEN CITY

PREFIX: 17-003


SCALE 1" = 50'

3

NORTH HEIGHTS SUBD.
SEE PAGE 6

SEE PAGE 5

SEE LOWER RIGHT

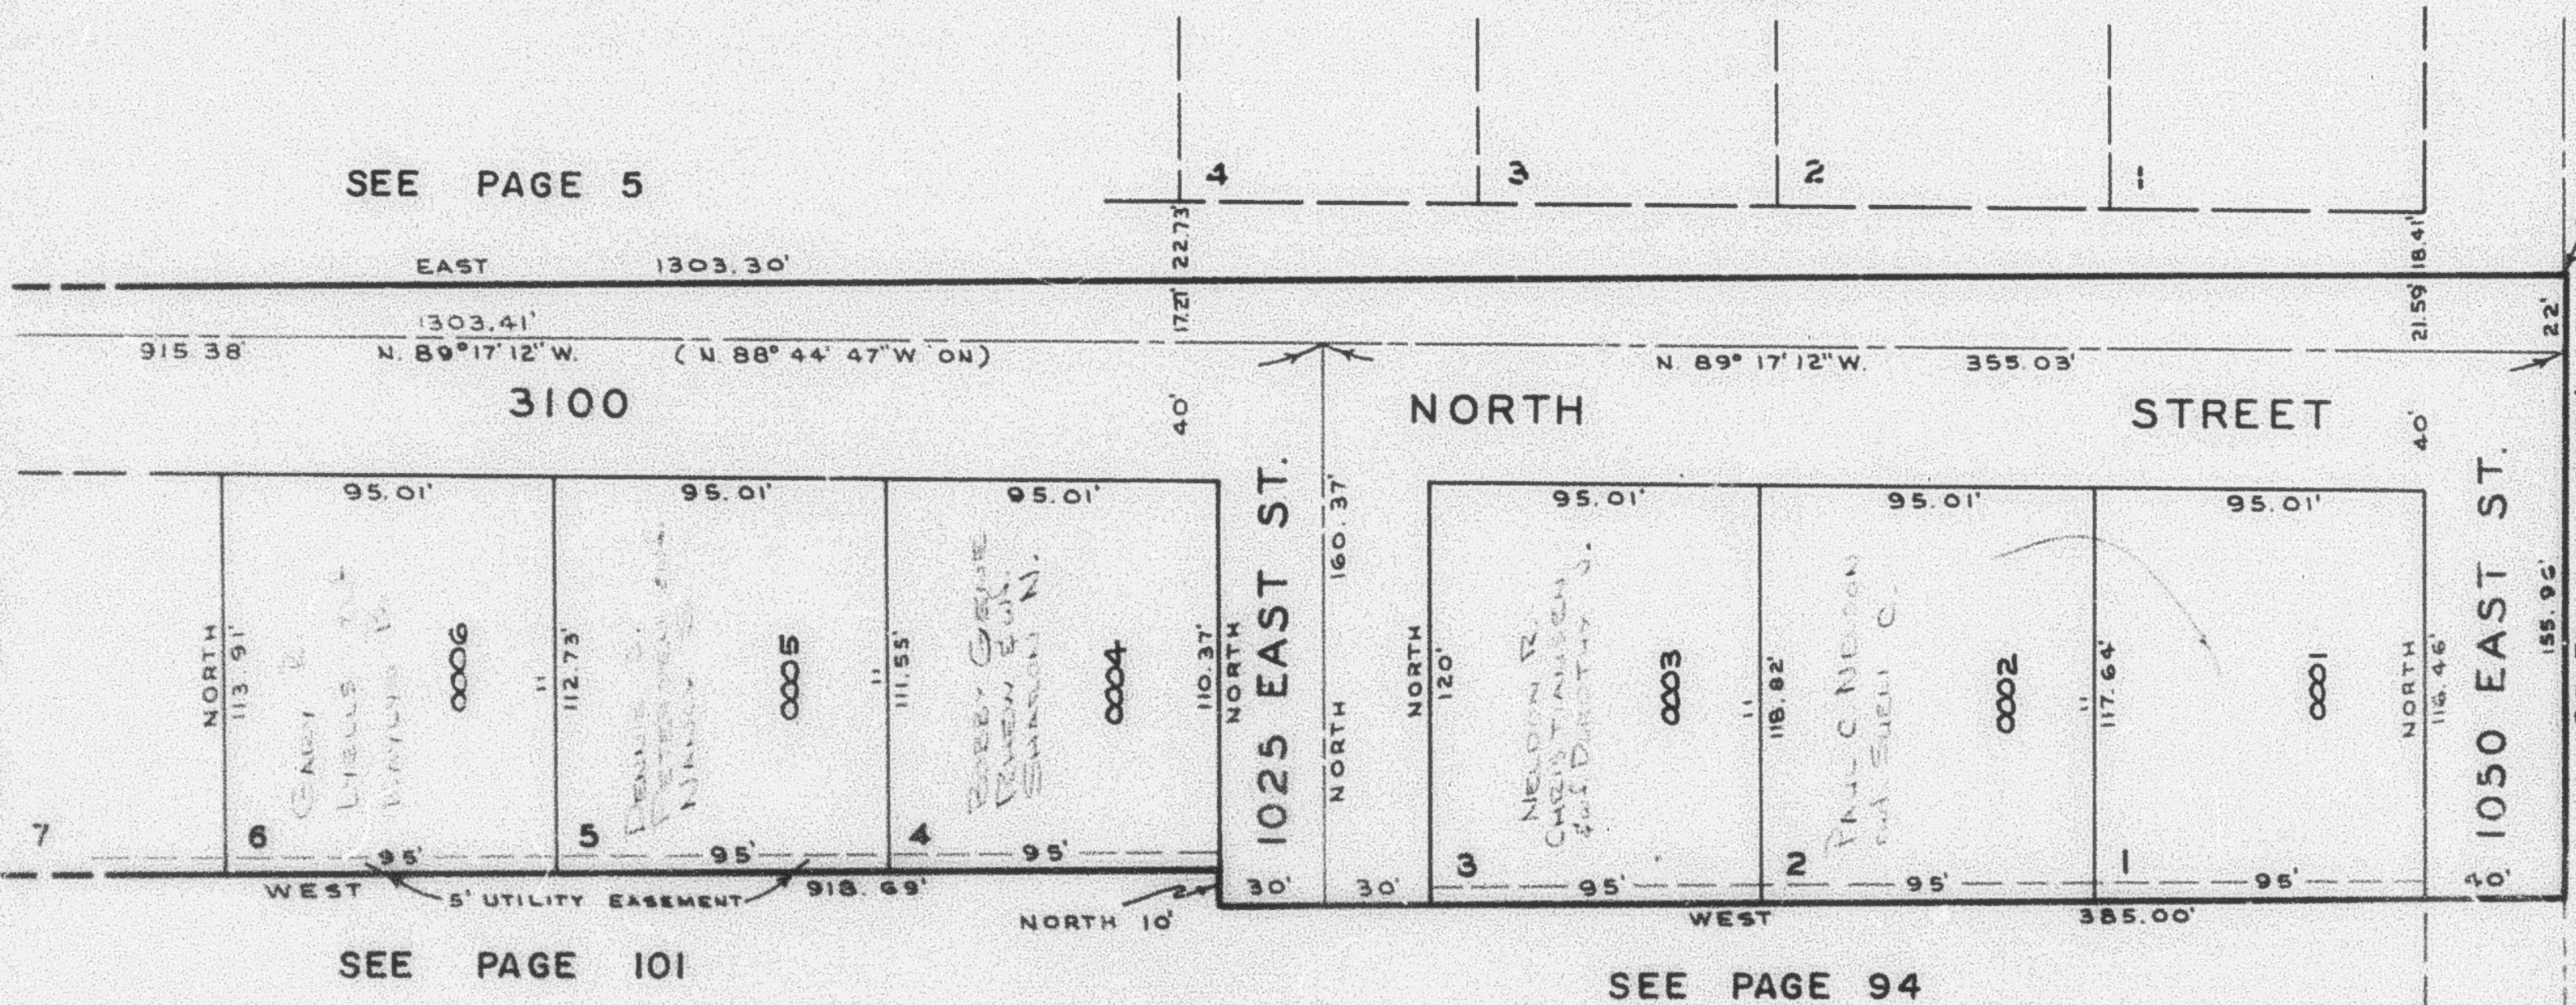

SEE BOOK 16
PAGE 49

SEE PAGE 101


SEE PAGE 94

SEE PAGE 5

SEE PAGE 8

SEE PAGE 5

SEE PAGE 10

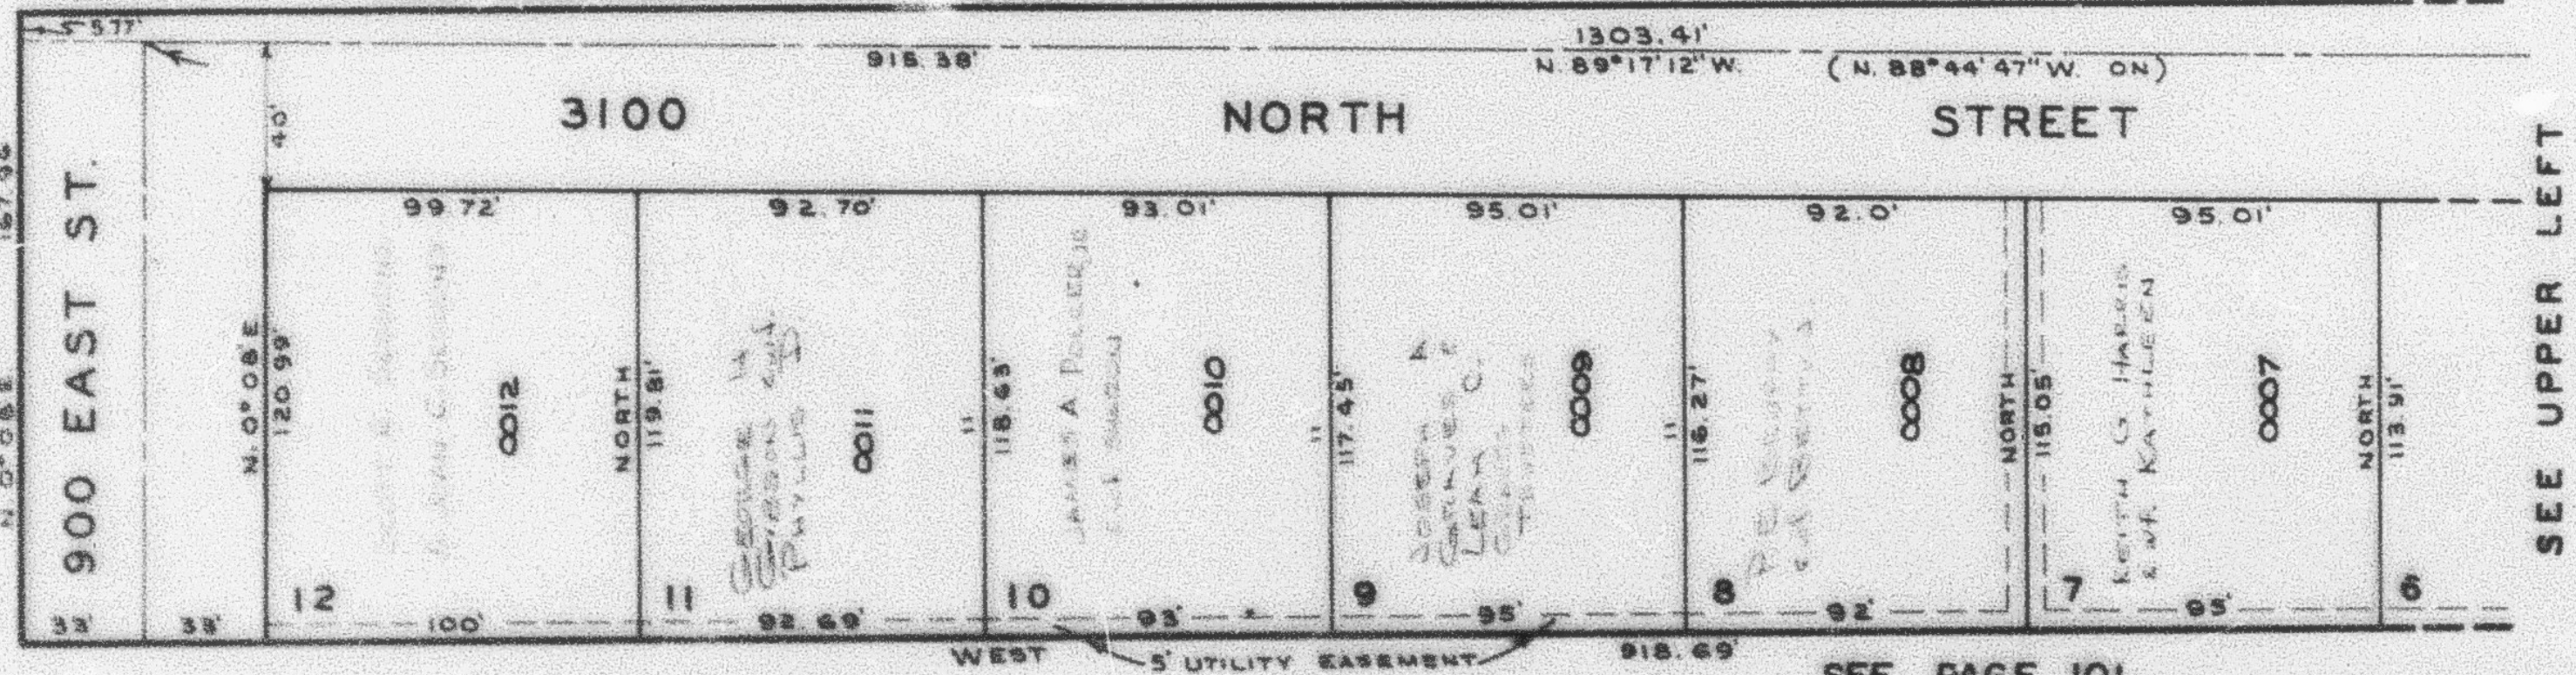

SEE PAGE 2

SEE PAGE 101

NOTE: 5' UTILITY EASEMENTS EACH SIDE OF PROPERTY LINE AS INDICATED BY DASHED LINES.