

NORTHBRIDGE SUBDIVISION NO. 2

TAXING UNIT: 10

NORTH OGDEN CITY


PREFIX: 17-003

SCALE 1" = 50'

3

NORTH HEIGHTS SUBD.
SEE PAGE 6

SEE PAGE 5

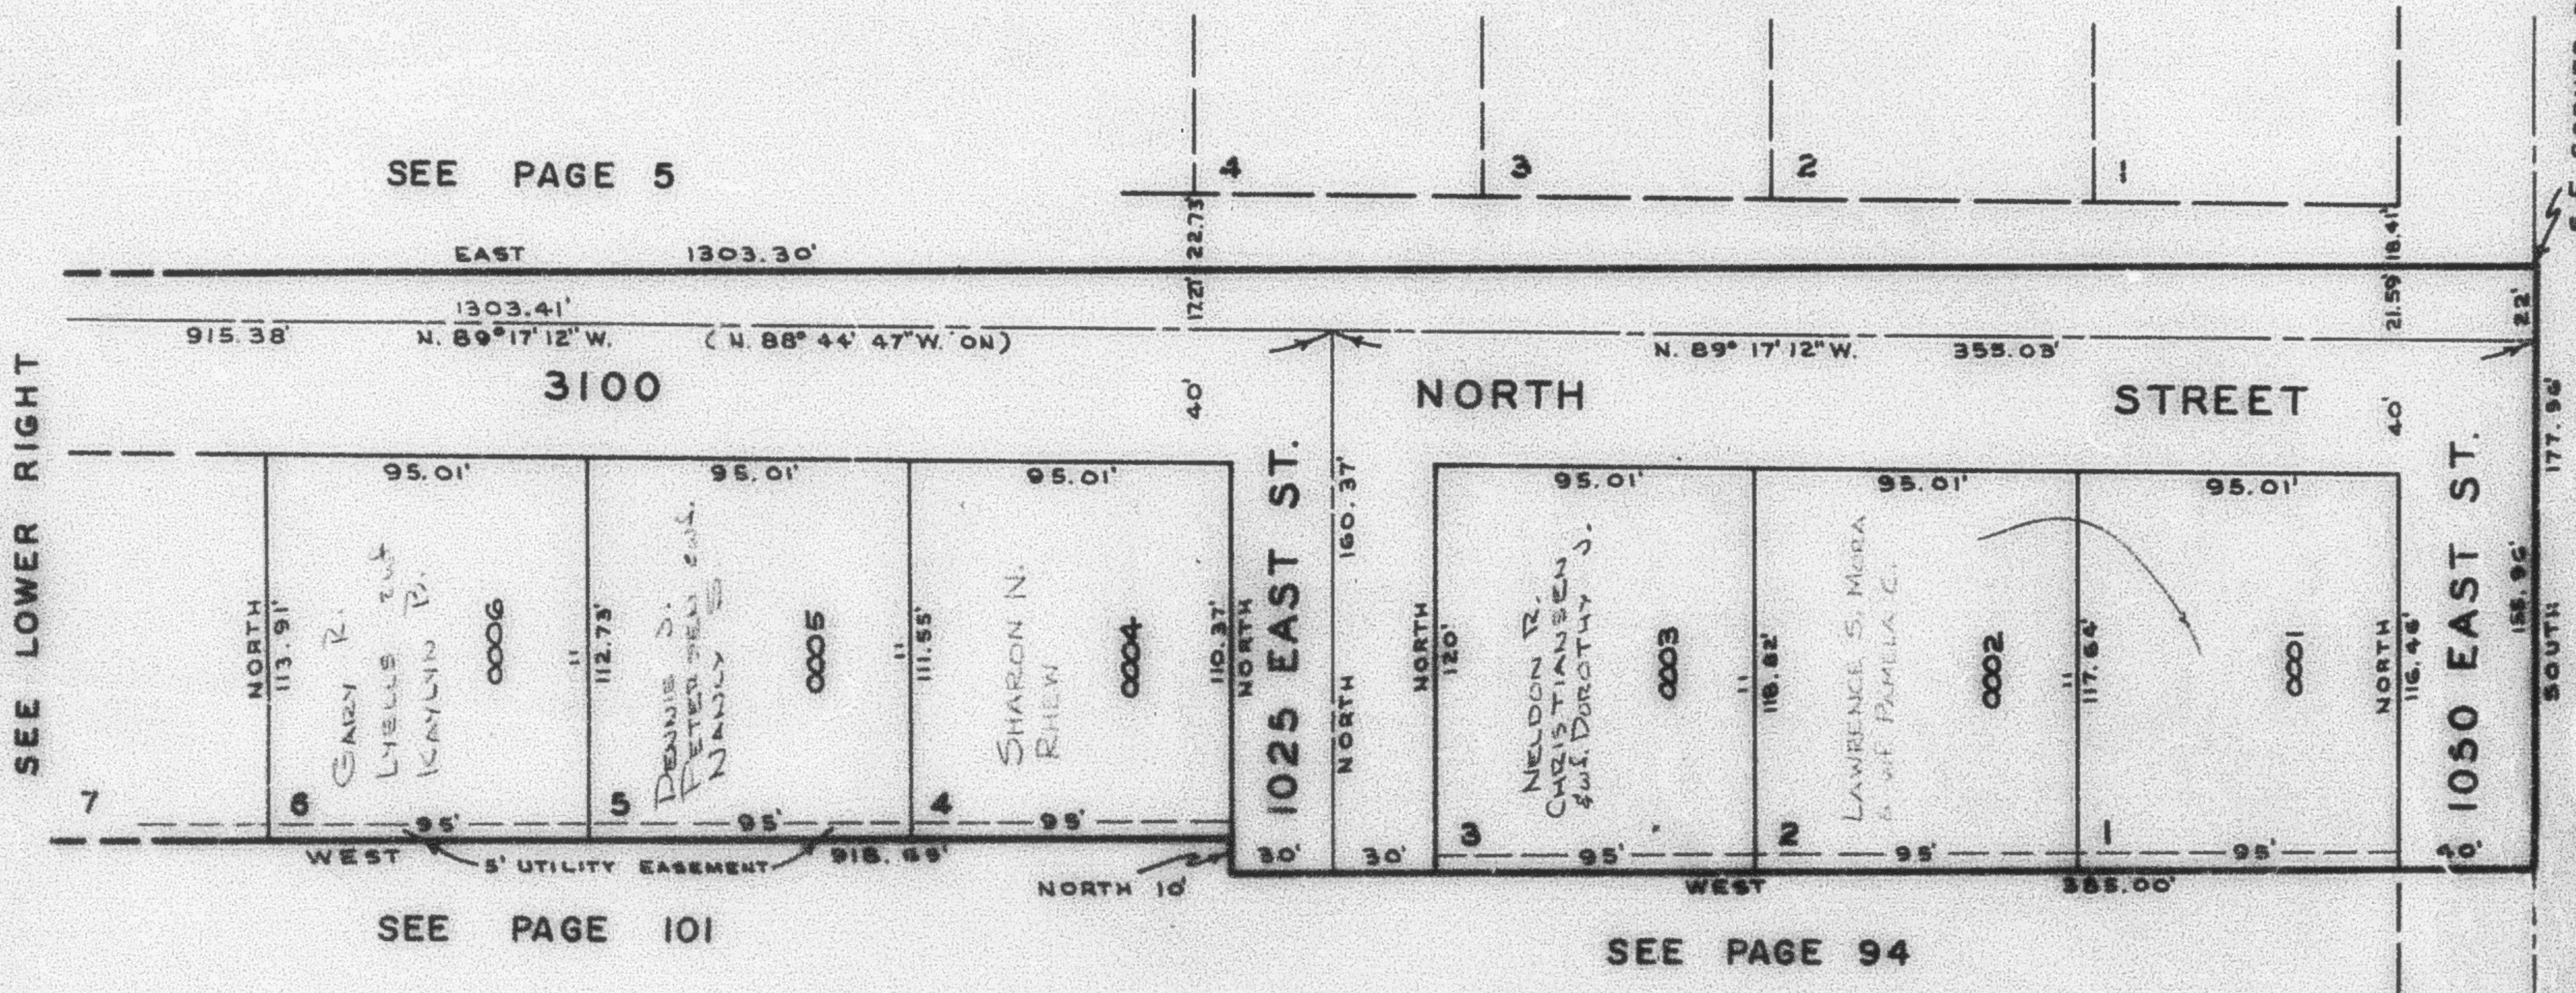


S.E. CORNER OF N.E. 1/4 OF THE N.E. 1/4 SEC. 28, T.7N., R.1W., S.L.B. & M., P.O.B.

SEE BOOK 16 PAGE 49

SEE PAGE 5

SEE PAGE 8

SEE PAGE 5

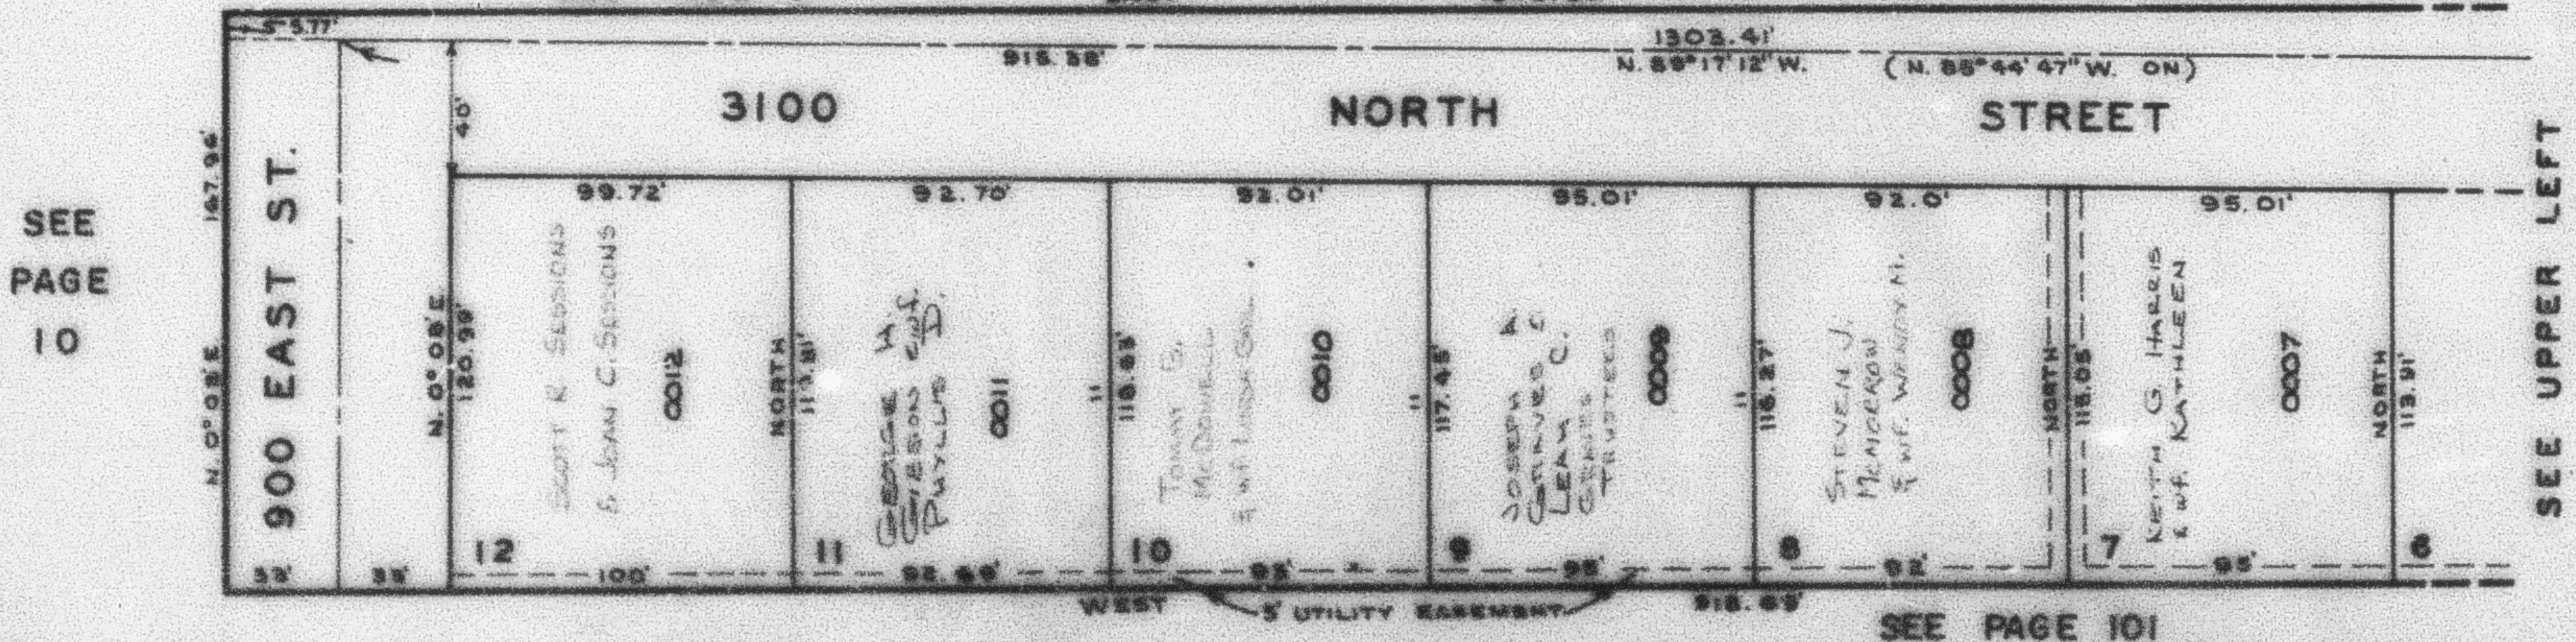

SEE PAGE 10

SEE PAGE 2

SEE PAGE 101

NOTE: 5' UTILITY EASEMENTS EACH SIDE OF PROPERTY LINE AS INDICATED BY DASHED LINES.