

PART OF THE E.1/2, OF SEC. 28, T.7N., R.1W., S.L.B. & M.
NORTHRIDGE SUBDIVISION NO.2

IN NORTH OGDEN CITY


TAXING UNIT: 10

SCALE 1" = 50'

SEE PAGE 5

NORTH HEIGHTS SUBD.
 SEE PAGE 6

SEE LOWER RIGHT

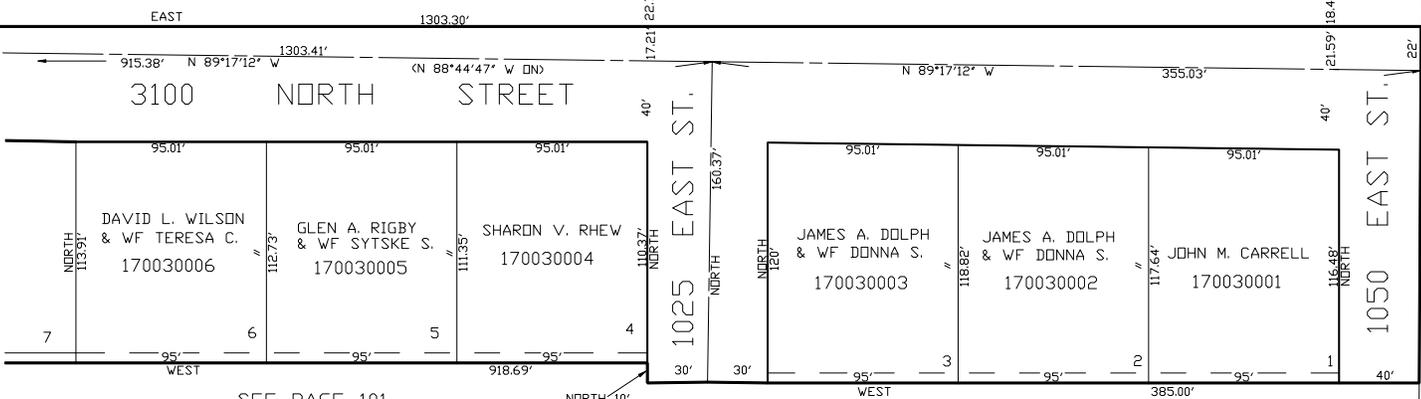

SEE PAGE 101

SEE PAGE 94

SEE CORNER OF NE 1/4 OF THE NE 1/4 SEC. 28, T.7N. R.1W. S.L.B. & M. P.O.B.


SEE BOOK 16 PAGE 49

SEE PAGE 5

SEE PAGE 8

SEE PAGE 5

SEE PAGE 10

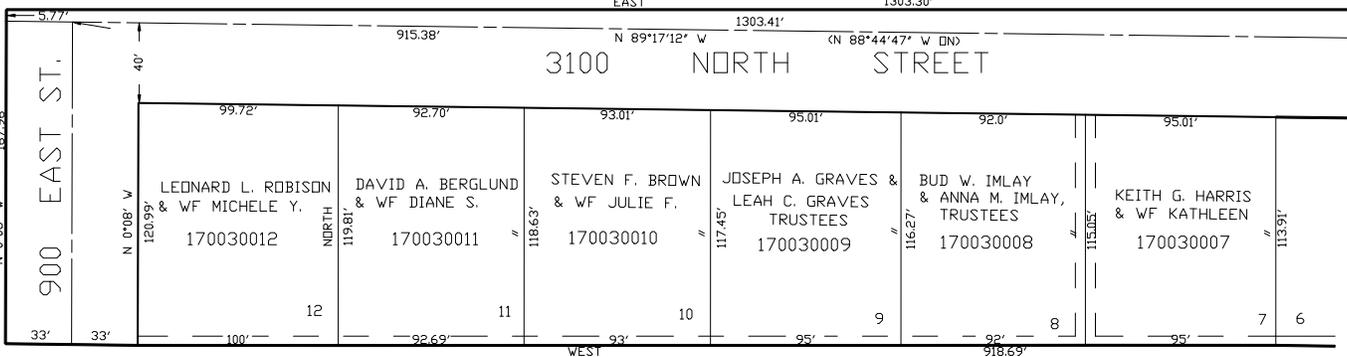

SEE PAGE 2

SEE PAGE 101

SEE UPPER LEFT

5' UTILITY & DRAINAGE EASEMENTS EACH SIDE OF PROPERTY LINES AS INDICATED BY DASHED LINES EXCEPT AS OTHERWISE SHOWN.

FOR COMPLETE ENG DATA SEE ORIGINAL DEDICATION PLAT IN BOOK 15, PAGE 50 OF RECORDS.