

PART OF THE E.1/2, OF SEC. 28, T.7N., R.1W., S.L.B. & M.
NORTHRIDGE SUBDIVISION NO.2

IN NORTH OGDEN CITY

TAXING UNIT: 10

SCALE 1" = 50'

3


SEE PAGE 5

NORTH HEIGHTS SUBD.
 SEE PAGE 6

S.E. CORNER OF NE. 1/4 OF
 THE NE. 1/4 SEC. 28, T.7N.
 R.1W., S.L.B. & M. P.O.B.

SEE LOWER RIGHT

SEE BOOK
 16
 PAGE
 49

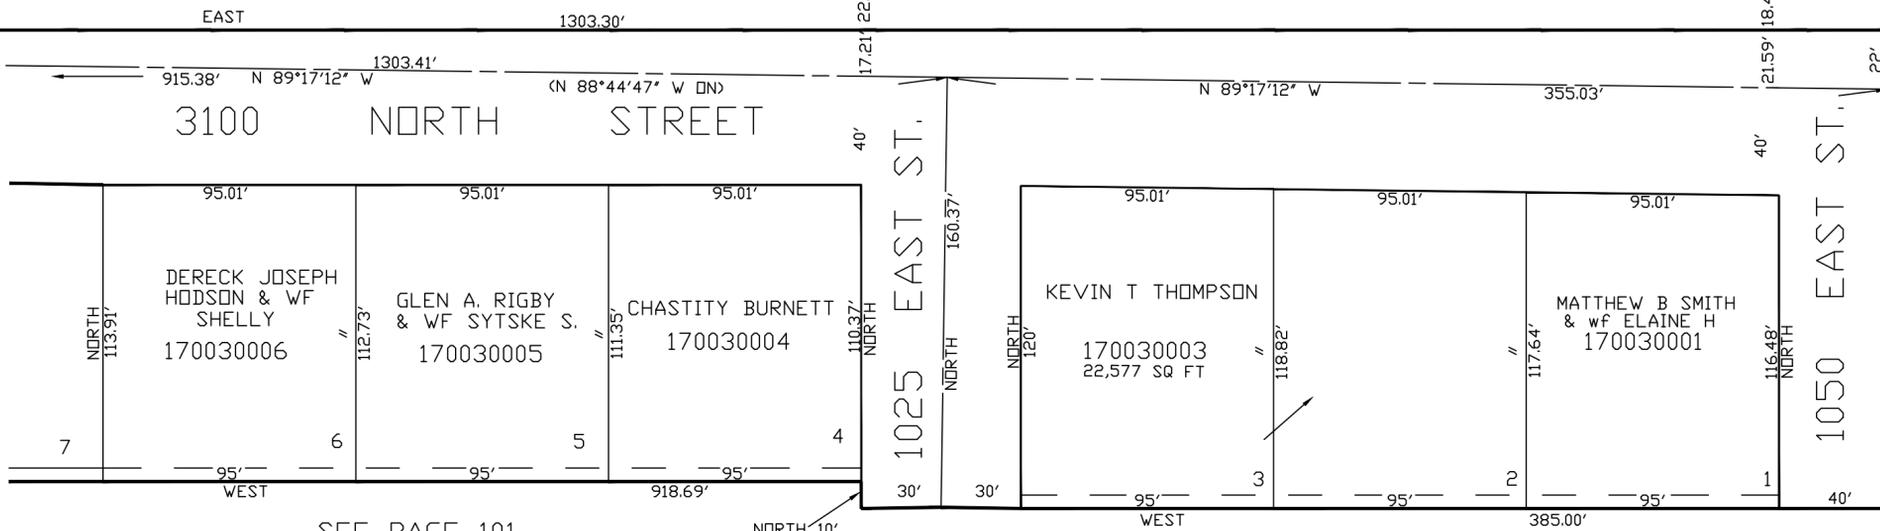

SEE PAGE 101

SEE PAGE 94


SEE PAGE 5

SEE PAGE 8

SEE PAGE 5

SEE PAGE
 10

SEE UPPER LEFT

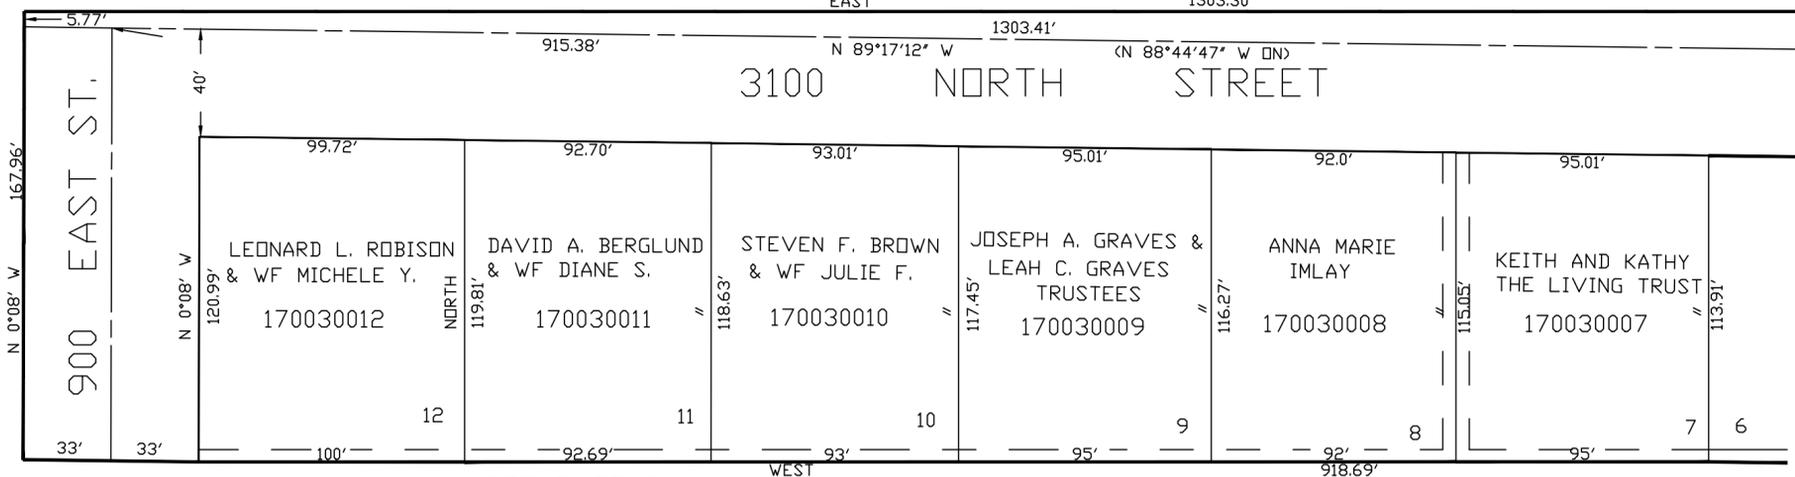

SEE PAGE 2

SEE PAGE 101

5' UTILITY & DRAINAGE EASEMENTS EACH
 SIDE OF PROPERTY LINES AS INDICATED
 BY DASHED LINES EXCEPT AS OTHERWISE
 SHOWN.

FOR COMPLETE ENG DATA SEE
 ORIGINAL DEDICATION PLAT IN
 BOOK 15, PAGE 50 OF RECORDS.