

PART OF THE E.1/2, OF SEC. 28, T.7N., R.1W., S.L.B. & M.
NORTHRIDGE SUBDIVISION NO.2

IN NORTH OGDEN CITY

TAXING UNIT: 10


SCALE 1" = 50'

3

SEE PAGE 5

NORTH HEIGHTS SUBD.
SEE PAGE 6

SEE LOWER RIGHT

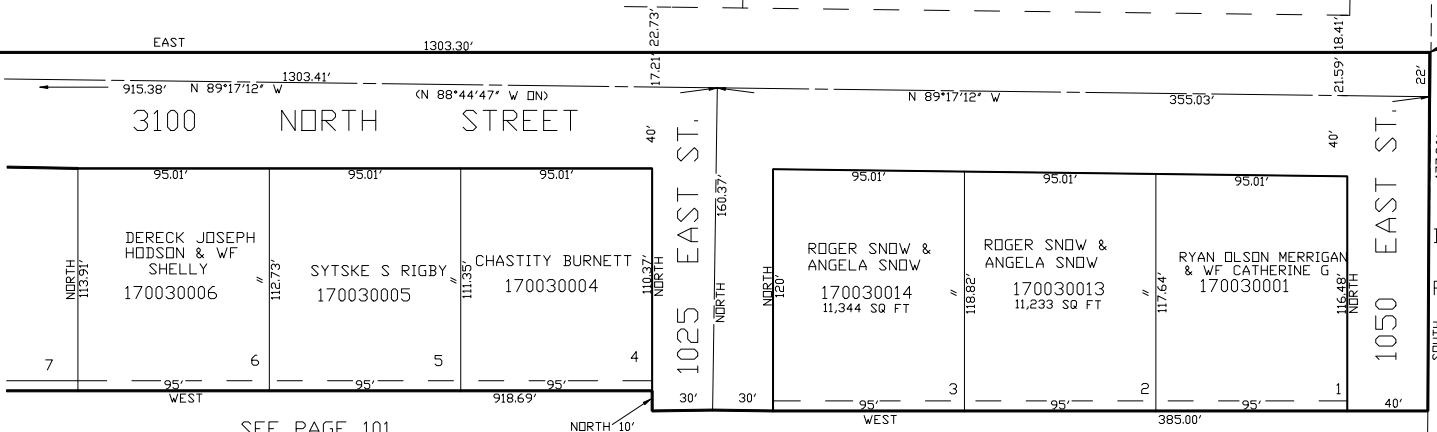

SEE PAGE 101

SEE PAGE 94


SEE BOOK
16
PAGE
49

SEE PAGE 5

SEE PAGE 8

SEE PAGE 5

SEE
PAGE
10

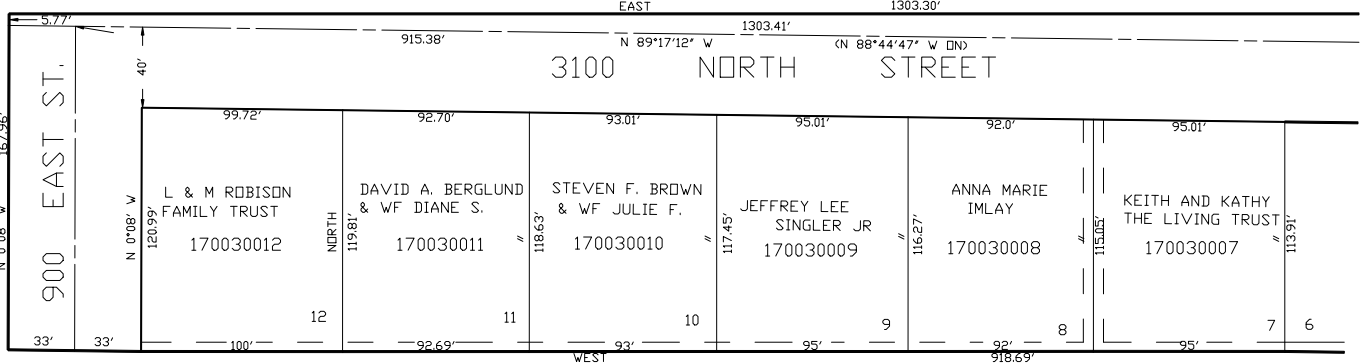

SEE PAGE 2

SEE PAGE 101

SEE UPPER LEFT

5' UTILITY & DRAINAGE EASEMENTS EACH
SIDE OF PROPERTY LINES AS INDICATED
BY DASHED LINES EXCEPT AS OTHERWISE
SHOWN.

FOR COMPLETE ENG DATA SEE
ORIGINAL DEDICATION PLAT IN
BOOK 15, PAGE 50 OF RECORDS.

FOR TAX PURPOSES ONLY

VLG 6-97