

PART OF E. 1/2 OF SEC. 28, T.7N., R.1W., S.1B.&M.

4

NORTHBRIDGE SUBDIVISION NO. 3


TAXING UNIT 10

NORTH OGDEN CITY

PREFIX 17-004

SCALE 1" = 50'

EXCEPT WHERE OTHERWISE SHOWN,
ALL LOTS ARE OWNED BY
MOUNT OGDEN ORCHARD CO.

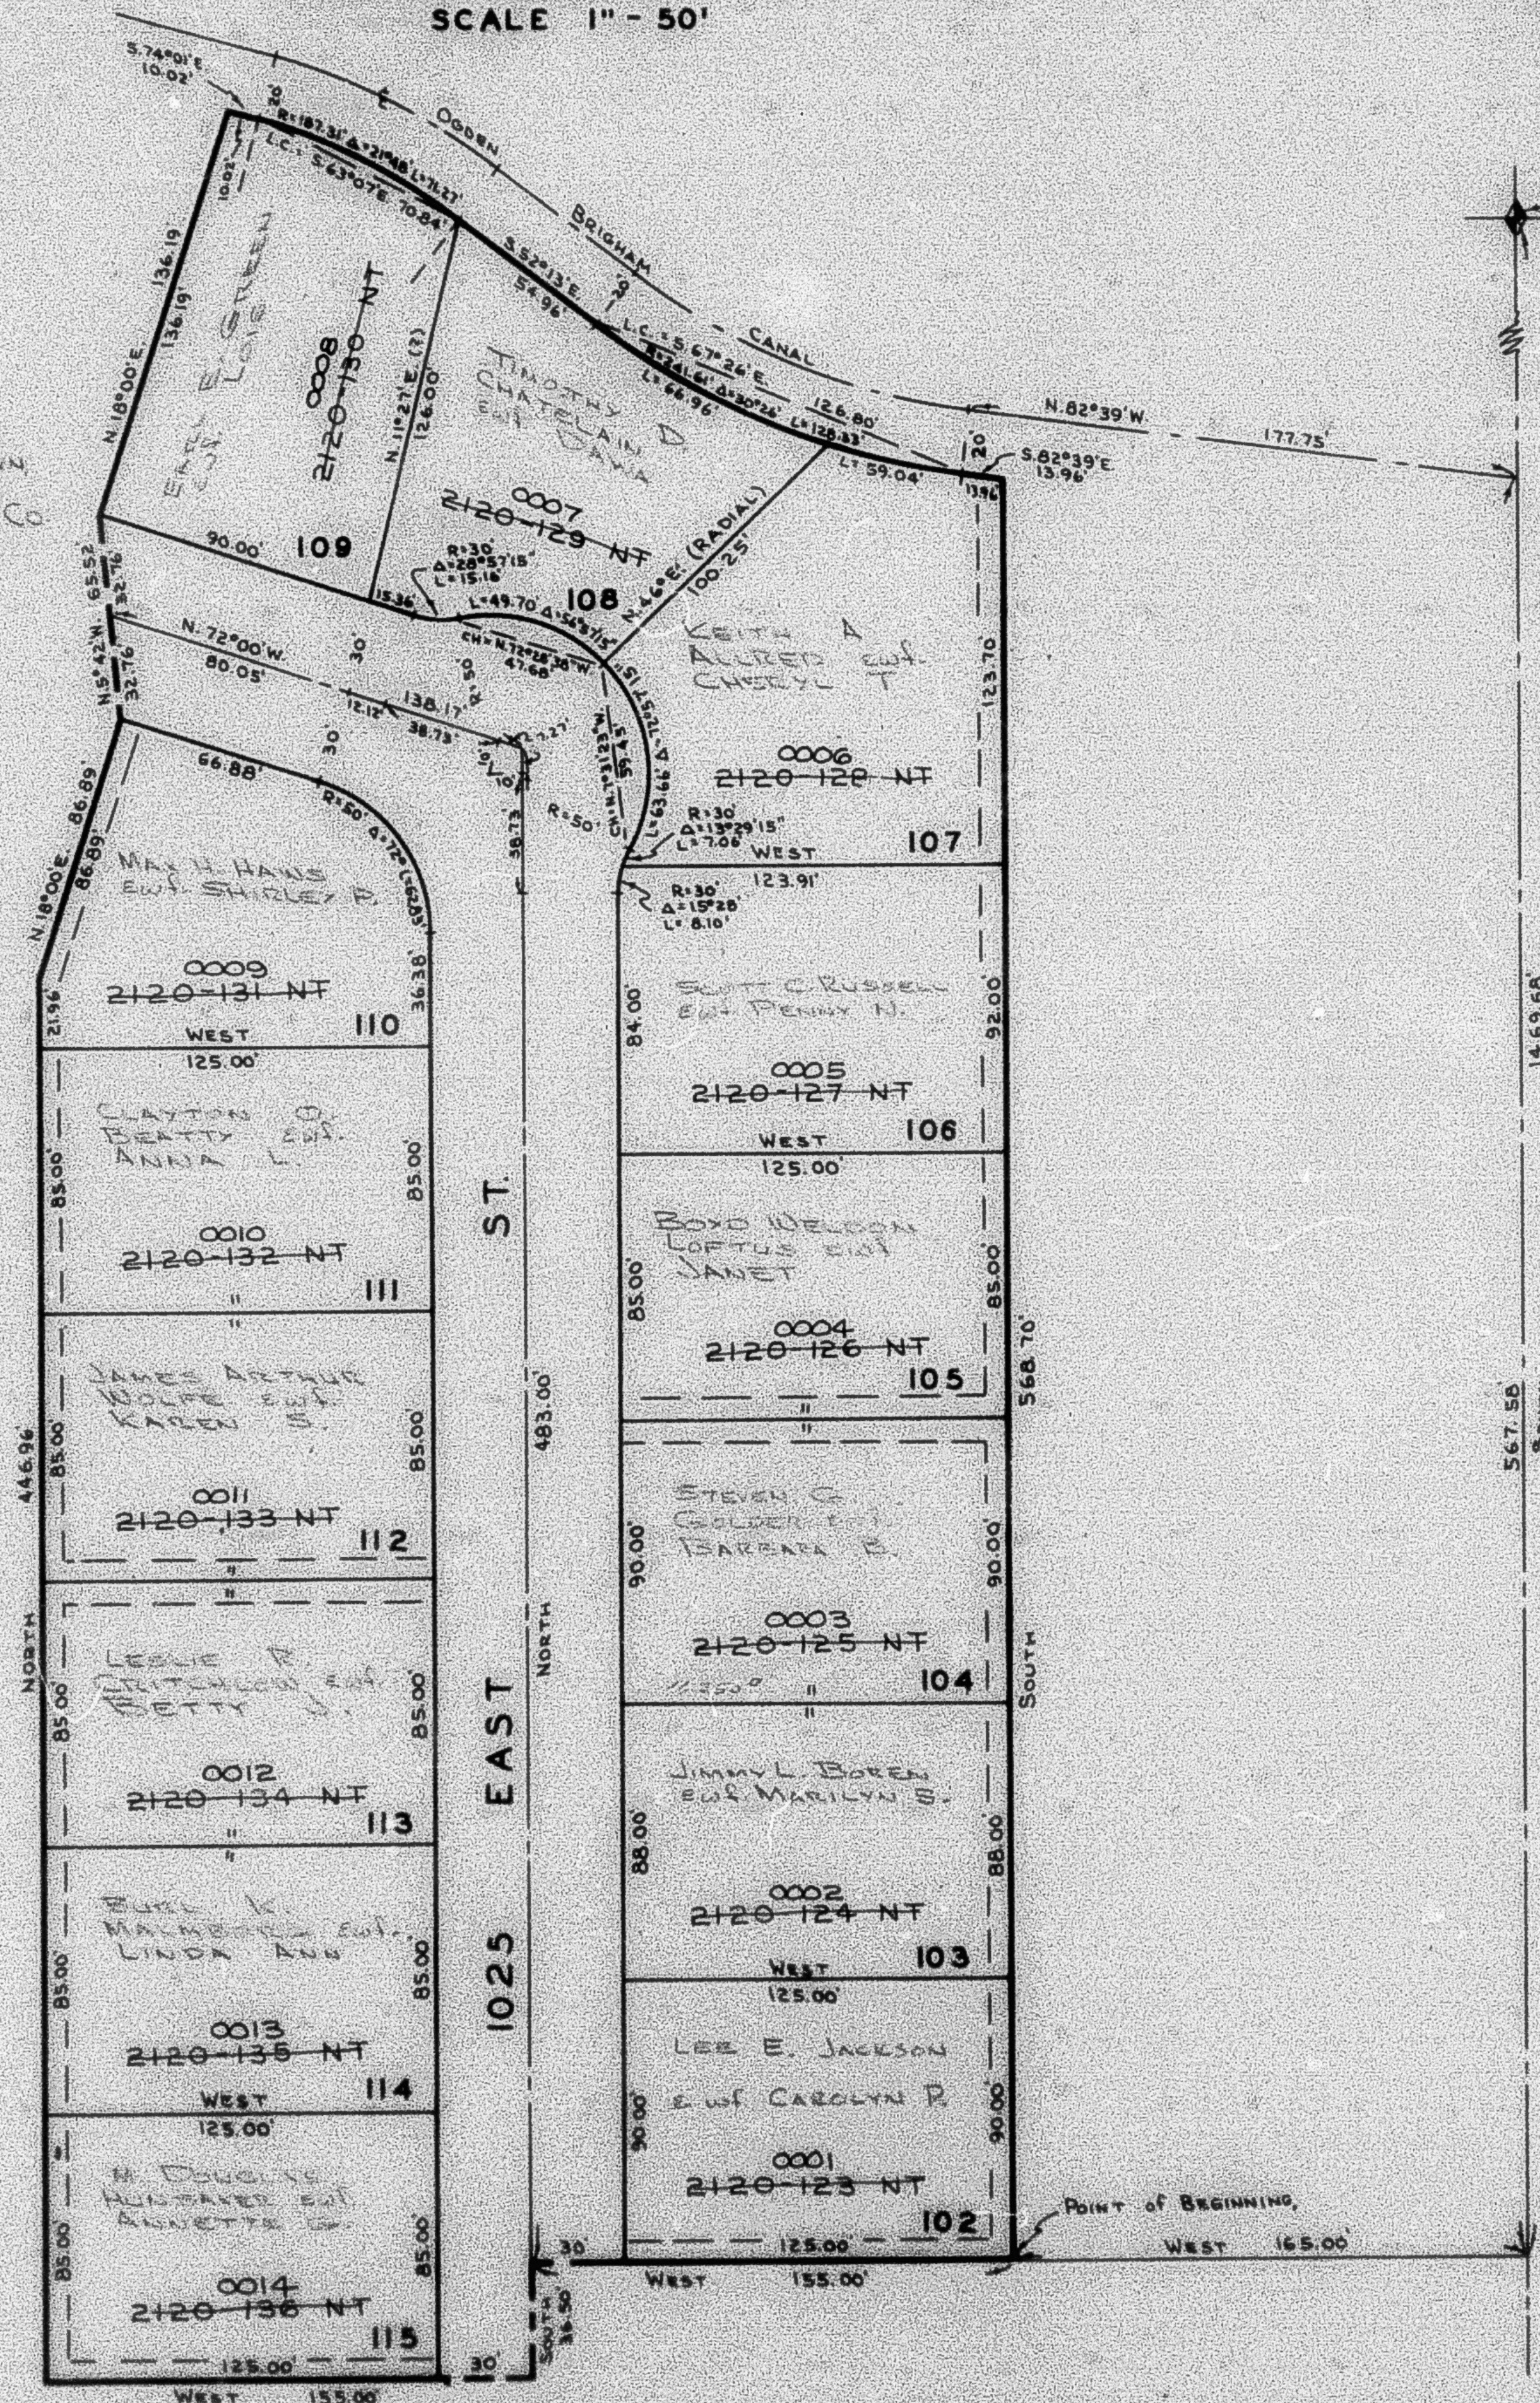

S.E. COR. OF N.E. 1/4
OF N.E. 1/4 OF SEC. 28,
T.7N., R.1W., S.1B.&M.

NOTE: 1" UTILITY EASEMENT EACH SIDE OF
PROPERTY LINE AS INDICATED BY DASHED LINES.

NOTE: SEE ORIGINAL PLAT IN BOOK 15,
PAGE 74, FOR COMPLETE ENGINEERING DATA.