

PART OF E. 1/2 OF SEC. 28, T7N. R1W, S12E. 4
NORTHRIDGE SUBDIVISION NO. 3

TAXING UNIT 10

T

NORTH OGDEN CITY

PREFIX 17-004

SCALE 1" = 50'

SEE PAGE 94


EXCEPT WHERE OTHERWISE SHOWN
 ALL LOTS ARE OWNED BY
 MOUNT OGDEN ORCHARD CO.

SEE PAGE 93

SEE PAGE 93

NOTE: 7' UTILITY EASEMENT EACH SIDE OF
 PROPERTY LINE AS INDICATED BY DASHED LINES.

NOTE: SEE ORIGINAL PLAT IN BOOK 18,
 PAGE 74, FOR COMPLETE ENGINEERING DATA.

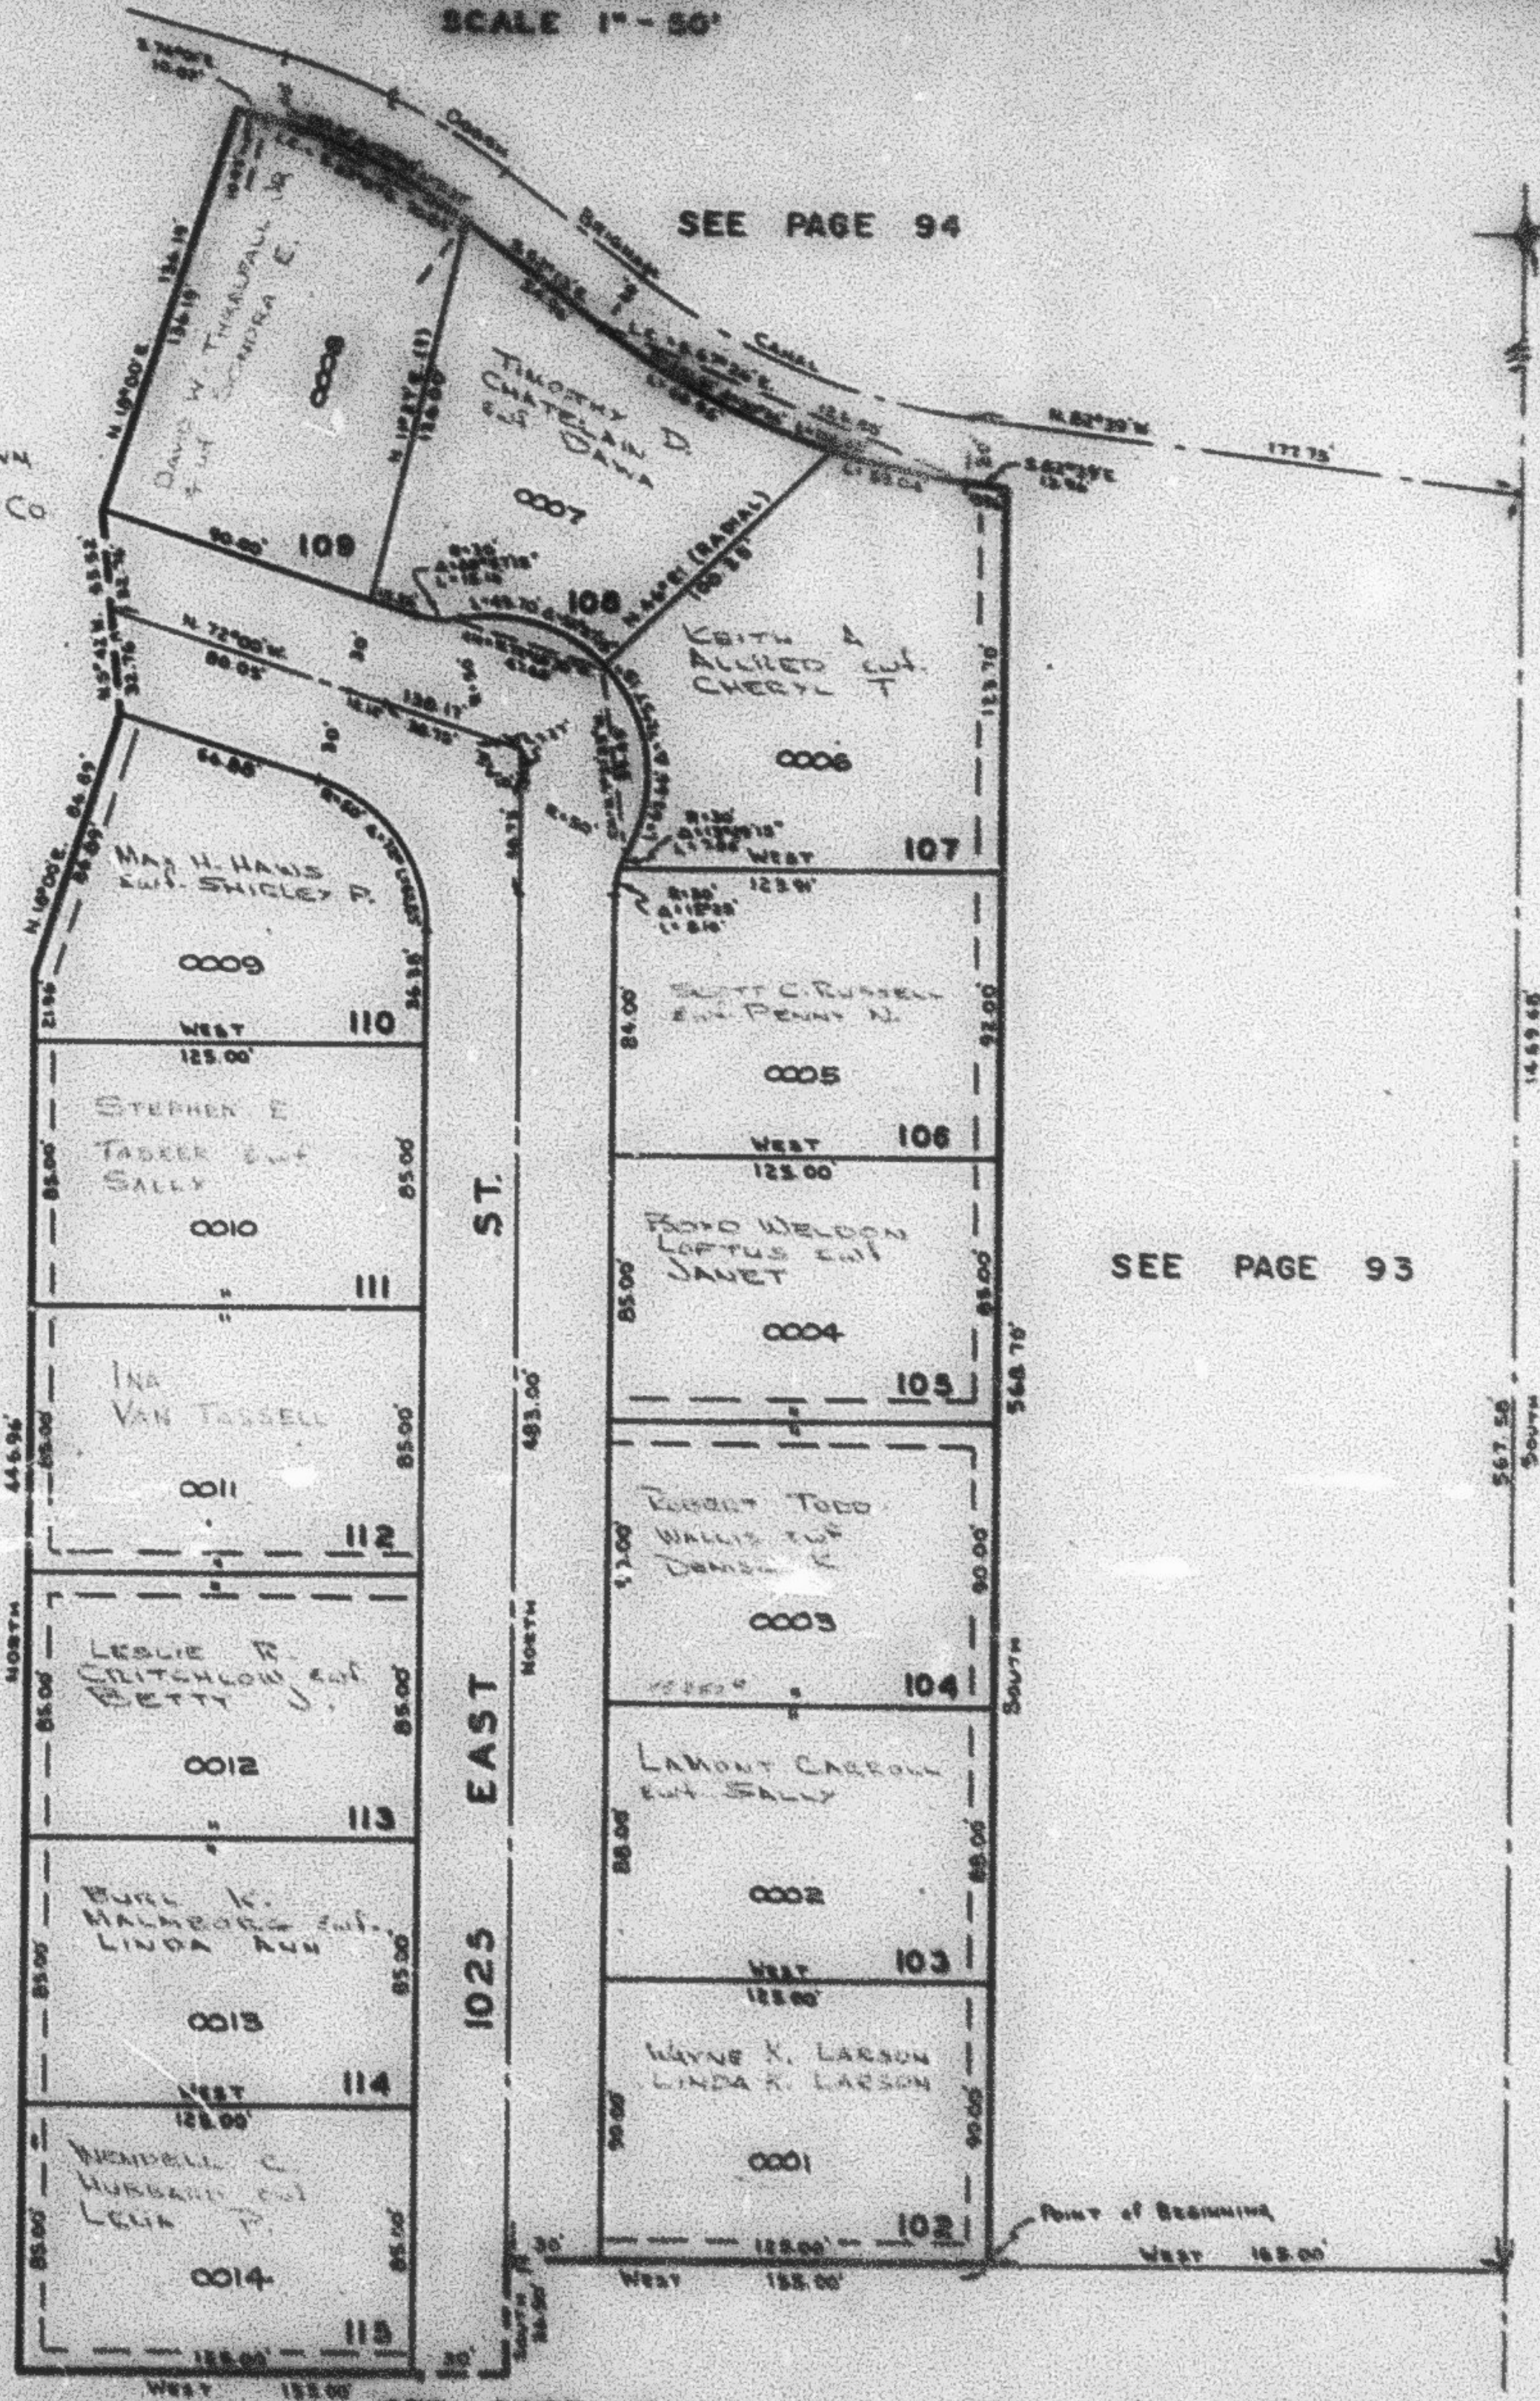

SEE PAGE 15