

PART OF E. 1/2 OF SEC. 28, T.7N.R.1W., S.1B&M.
NORTHBRIDGE SUBDIVISION NO. 3

TAXING UNIT 10

NORTH OGDEN CITY

PREFIX 17-001

SCALE 1" = 50'

SEE PAGE 94

EXCEPT WHERE OTHERWISE SHOWN,
ALL LOTS ARE OWNED BY
MOUNT OGDEN ORCHARD CO.


SEE PAGE 93

SEE PAGE 93

NOTE: UTILITY EASEMENT EACH SIDE OF
PROPERTY LINE AS INDICATED BY DASHED LINES.

NOTE: SEE ORIGINAL PLAT IN BOOK 15,
PAGE 74, FOR COMPLETE ENGINEERING DATA.

T

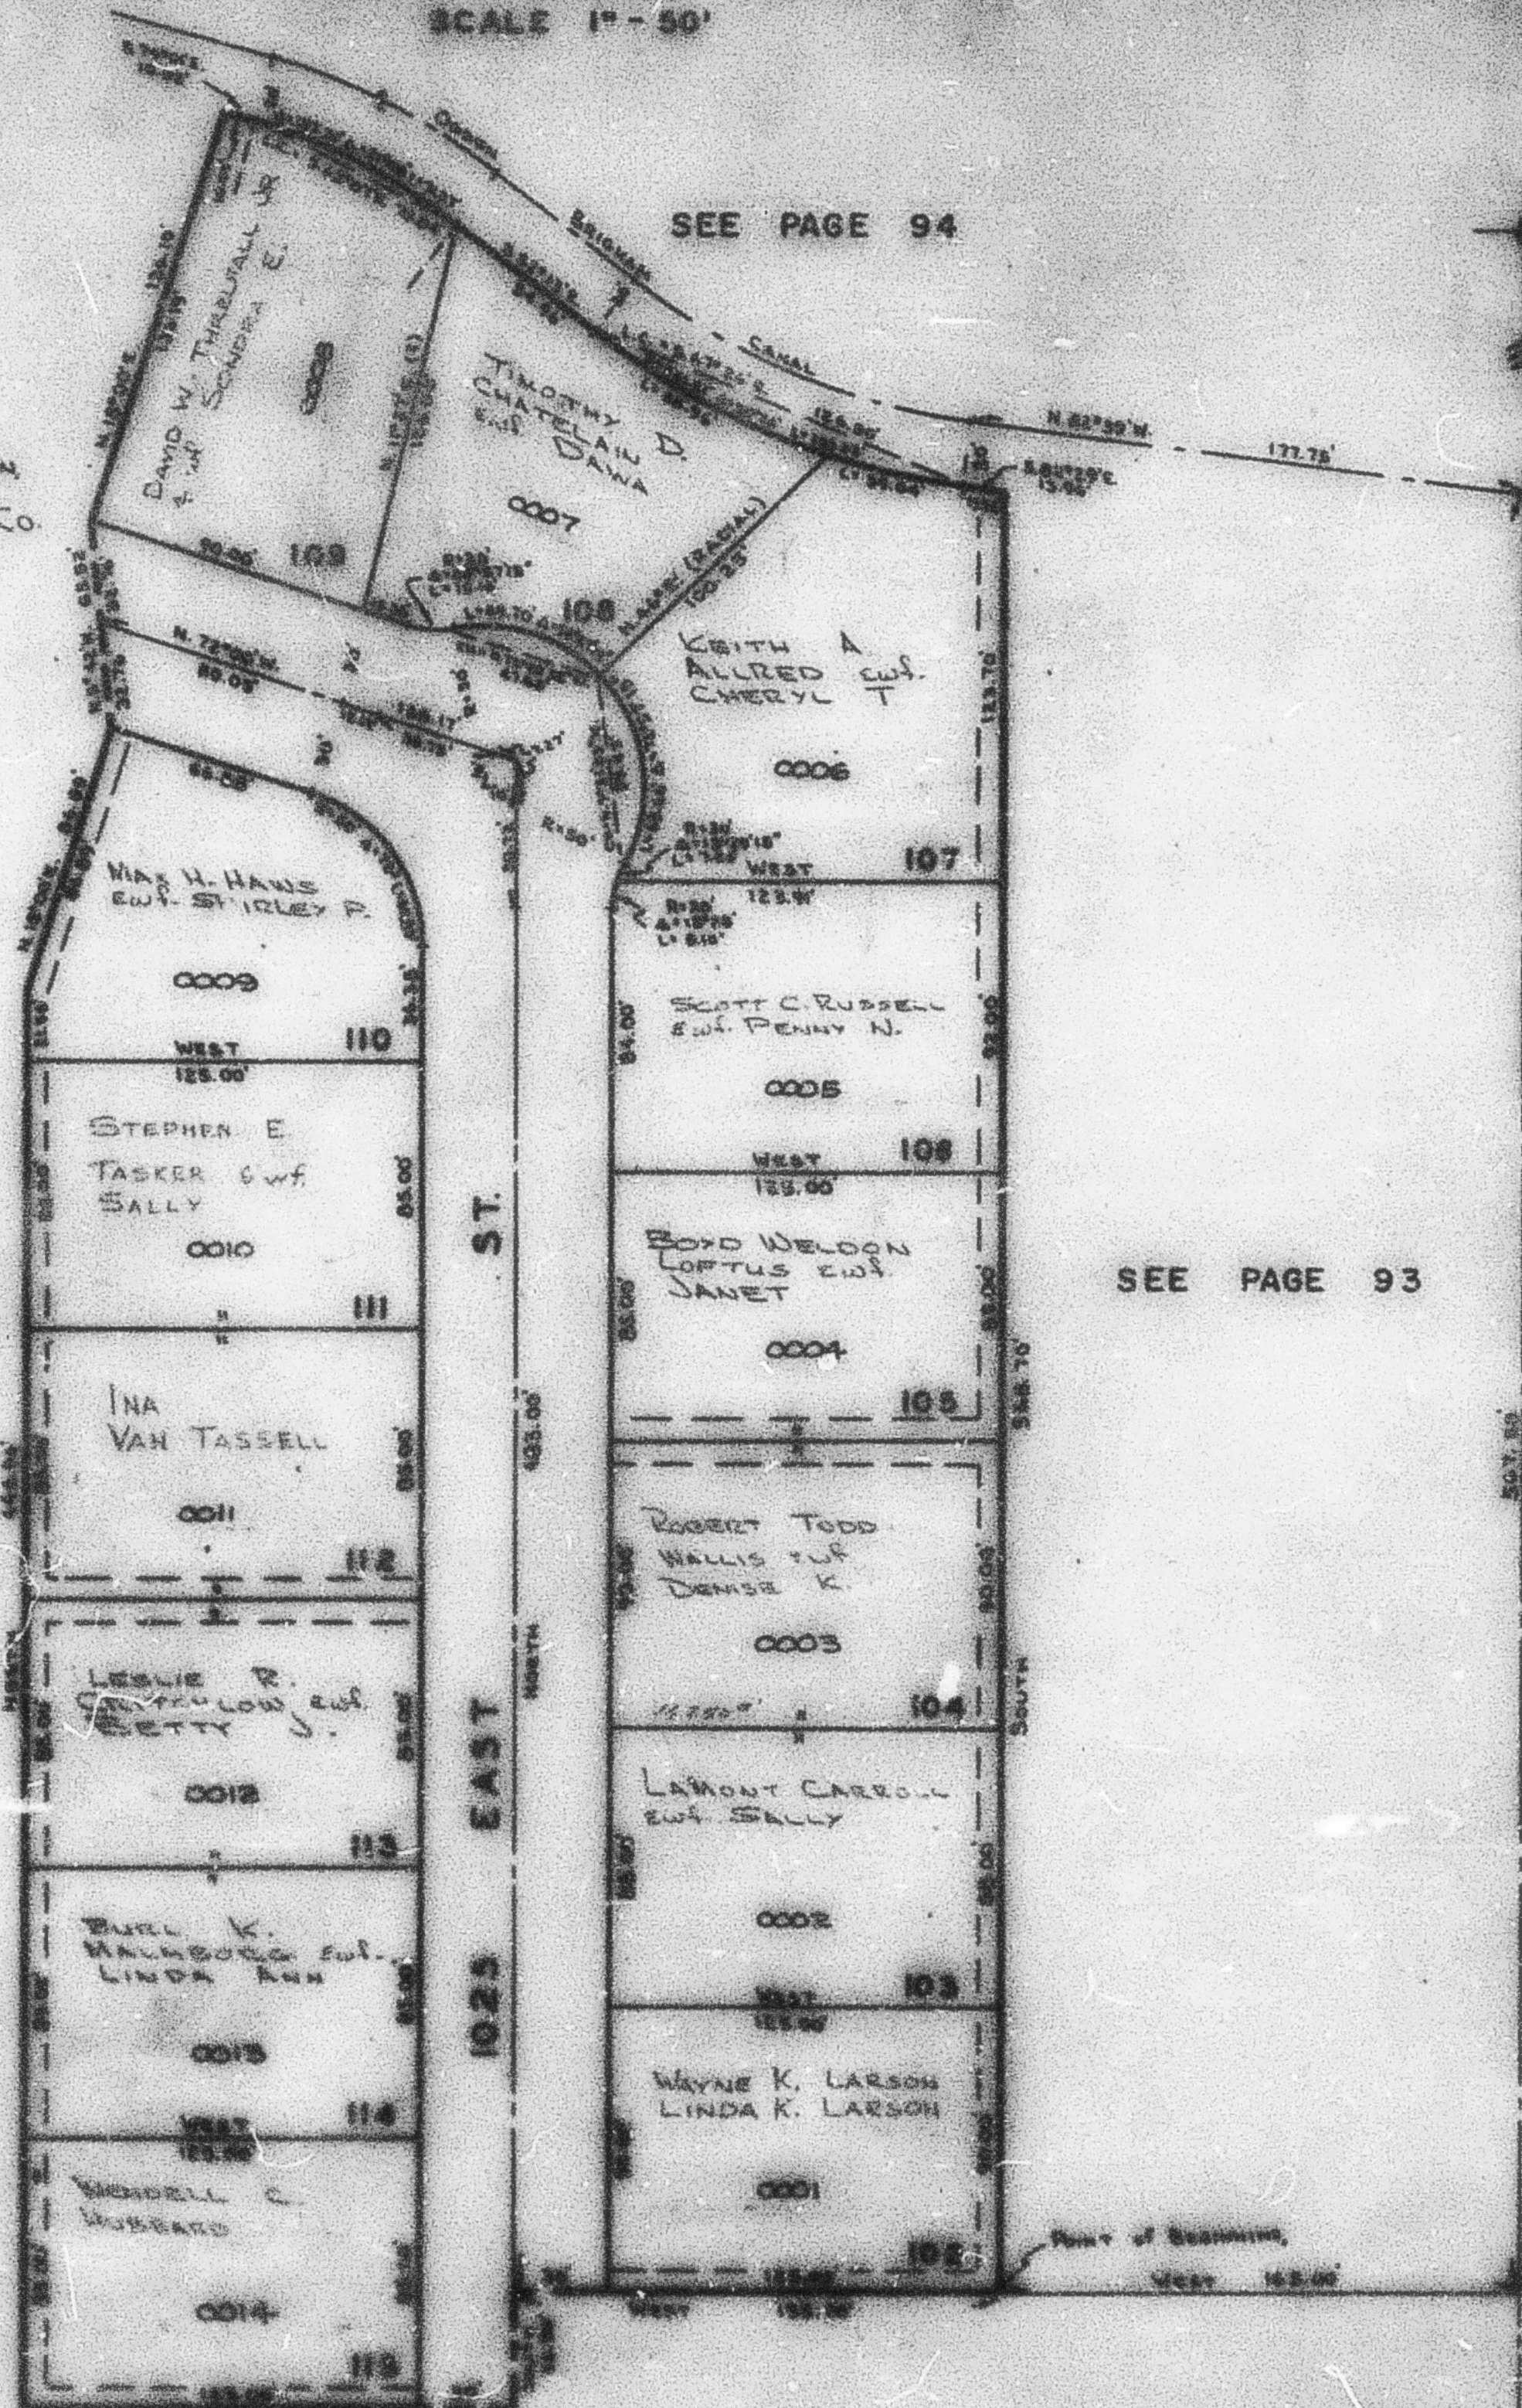

SEE PAGE 15