

PART OF E. 1/2 OF SEC. 28, T. 7N., R. 1W., S. 1B. & M.

NORTHBRIDGE SUBDIVISION NO. 3

TAXING UNIT 10

NORTH OGDEN CITY

PREFIX 17-004

SCALE 1" = 50'

SEE PAGE 94


EXCEPT WHERE OTHERWISE SHOWN
ALL LOTS ARE OWNED BY:
MOUNT OGDEN ORCHARD CO.

SEE PAGE 93

SEE PAGE 93

NOTE: 7' UTILITY EASEMENT EACH SIDE OF
PROPERTY LINE AS INDICATED BY DASHED LINES.

NOTE: SEE ORIGINAL PLAT IN BOOK 15,
PAGE 74, FOR COMPLETE ENGINEERING DATA.

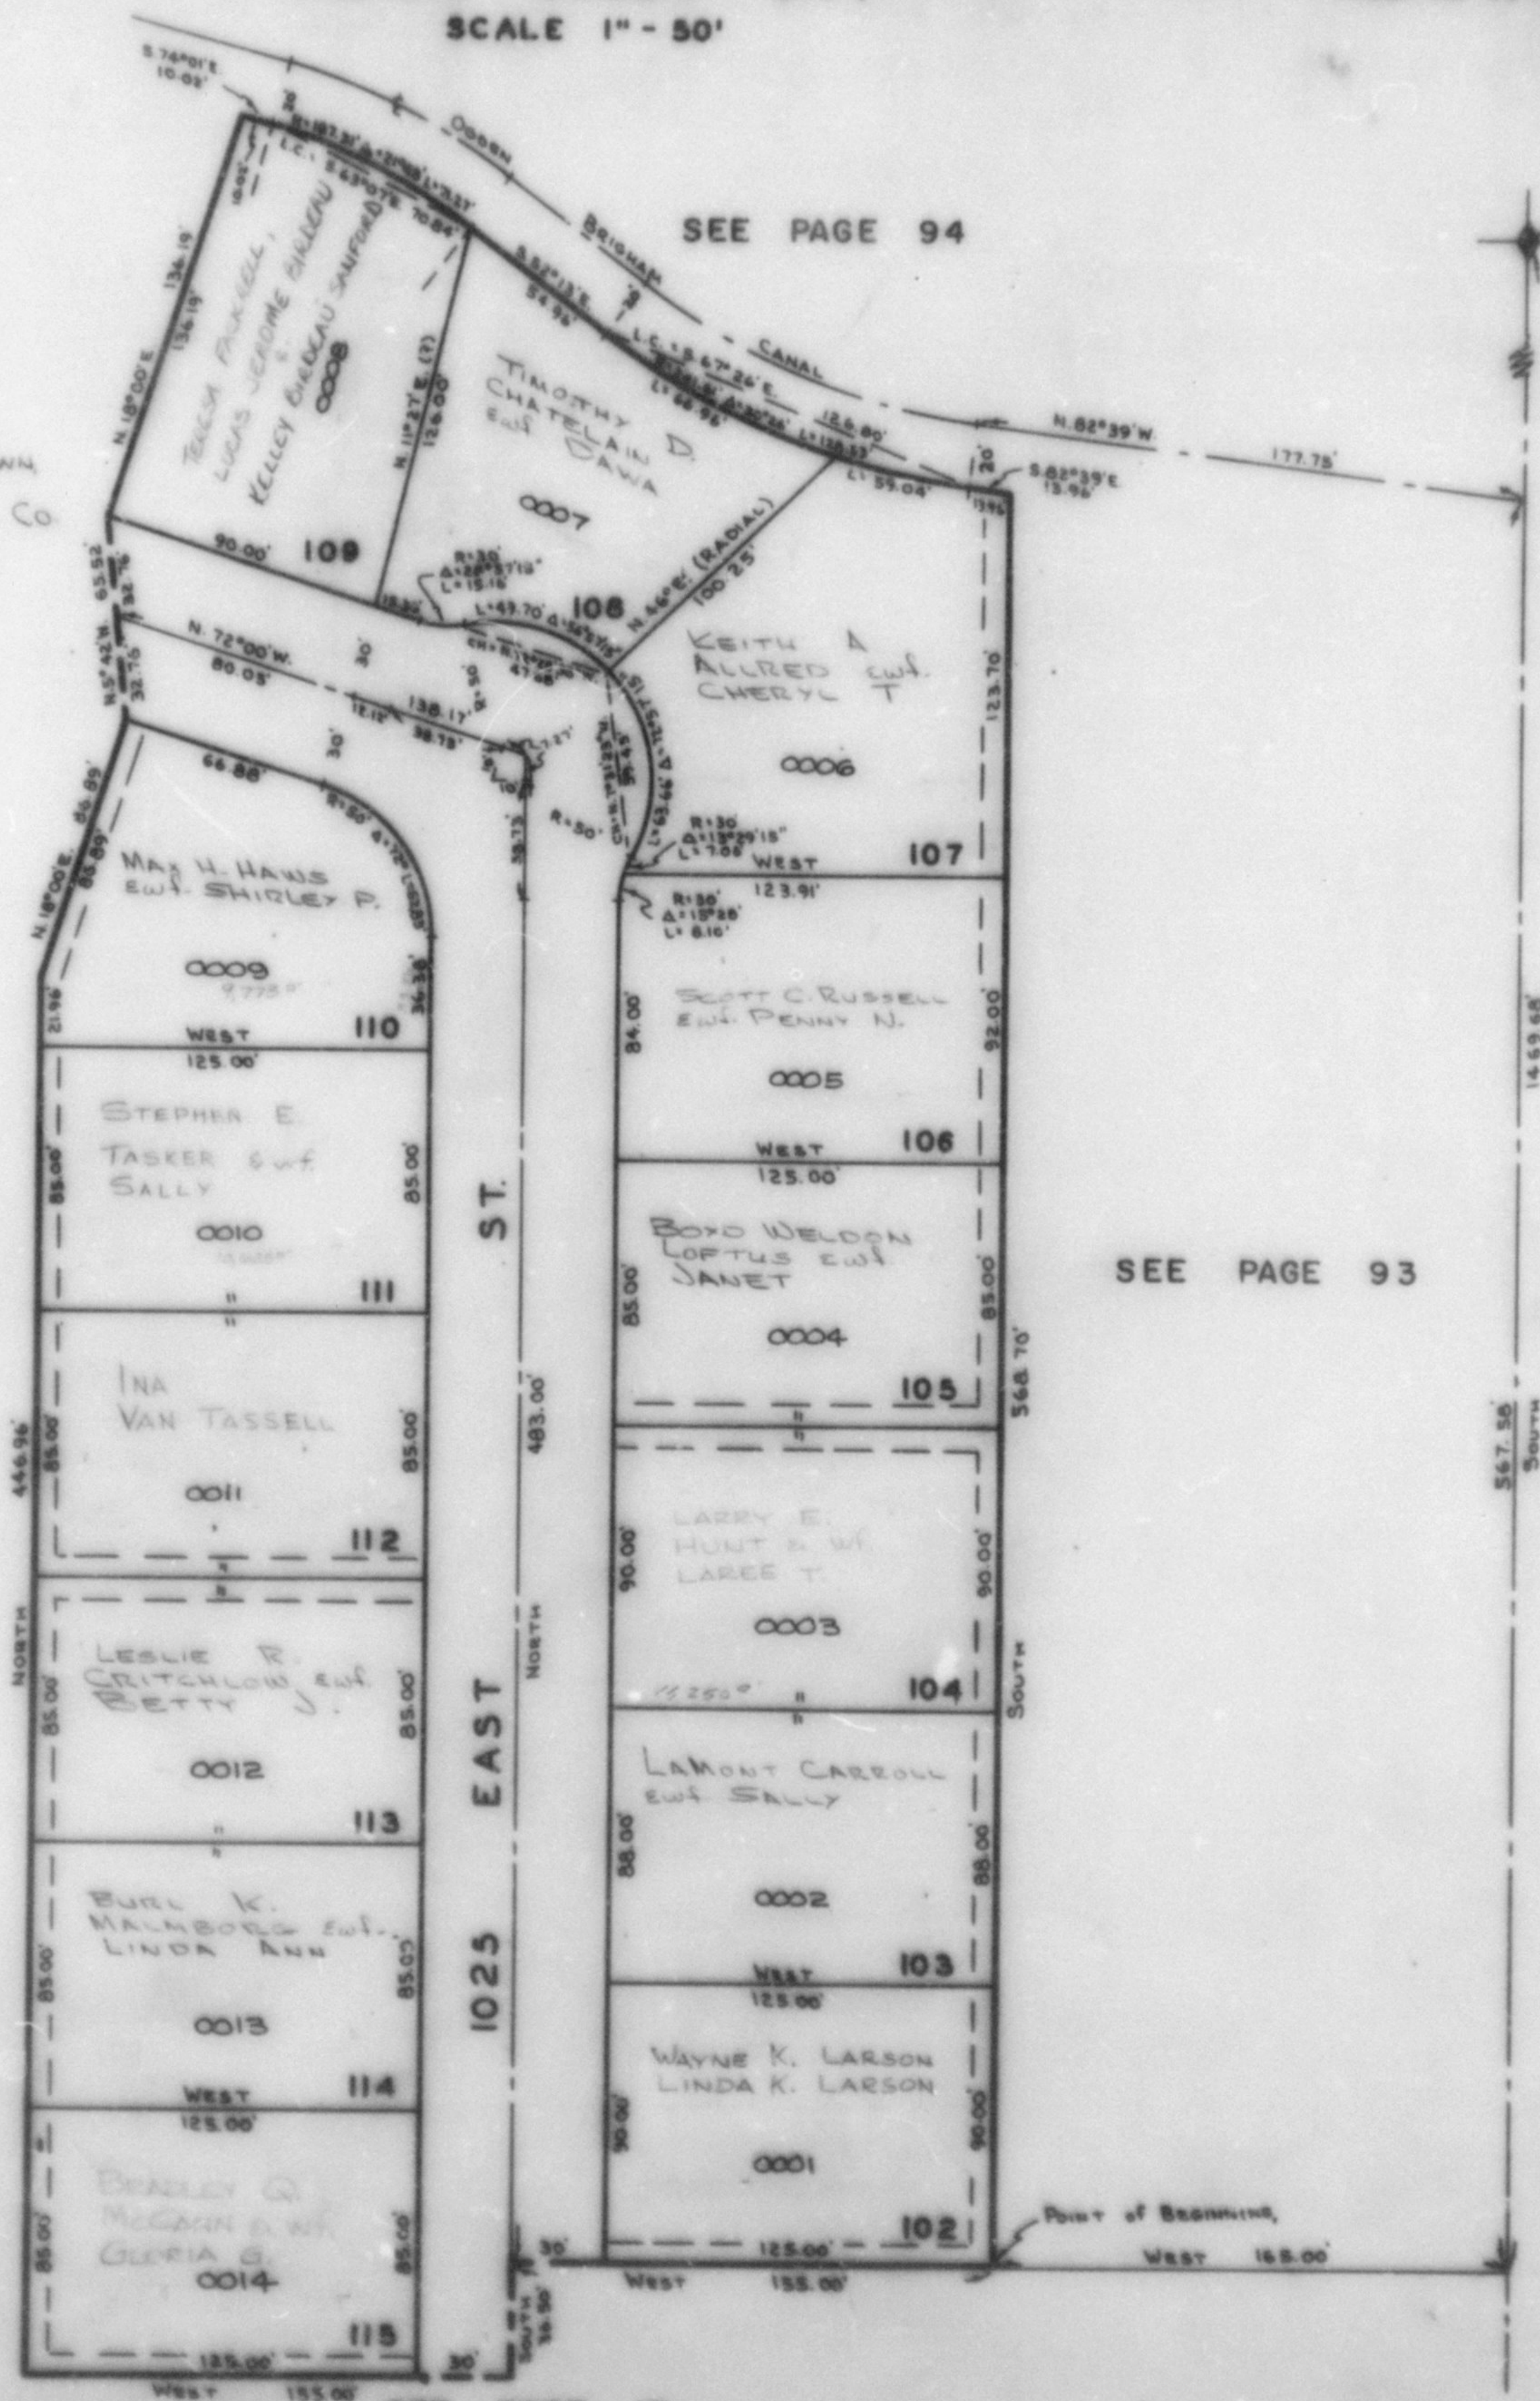

SEE PAGE 15