

PART OF E. 1/2 OF SEC. 28, T.7N., R.1W., S.L.B.&M.
NORTHBRIDGE SUBDIVISION NO. 3

TAXING UNIT 10

NORTH OGDEN CITY

PREFIX 17-004

SCALE 1" = 50'

SEE PAGE 94


EXCEPT WHERE OTHERWISE SHOWN,
 ALL LOTS ARE OWNED BY:
 MOUNT OGDEN ORCHARD CO.

SEE PAGE 93

SEE PAGE 93

NOTE: 7' UTILITY EASEMENT EACH SIDE OF
 PROPERTY LINE AS INDICATED BY DASHED LINES.

NOTE: SEE ORIGINAL PLAT IN BOOK 15,
 PAGE 74, FOR COMPLETE ENGINEERING DATA.

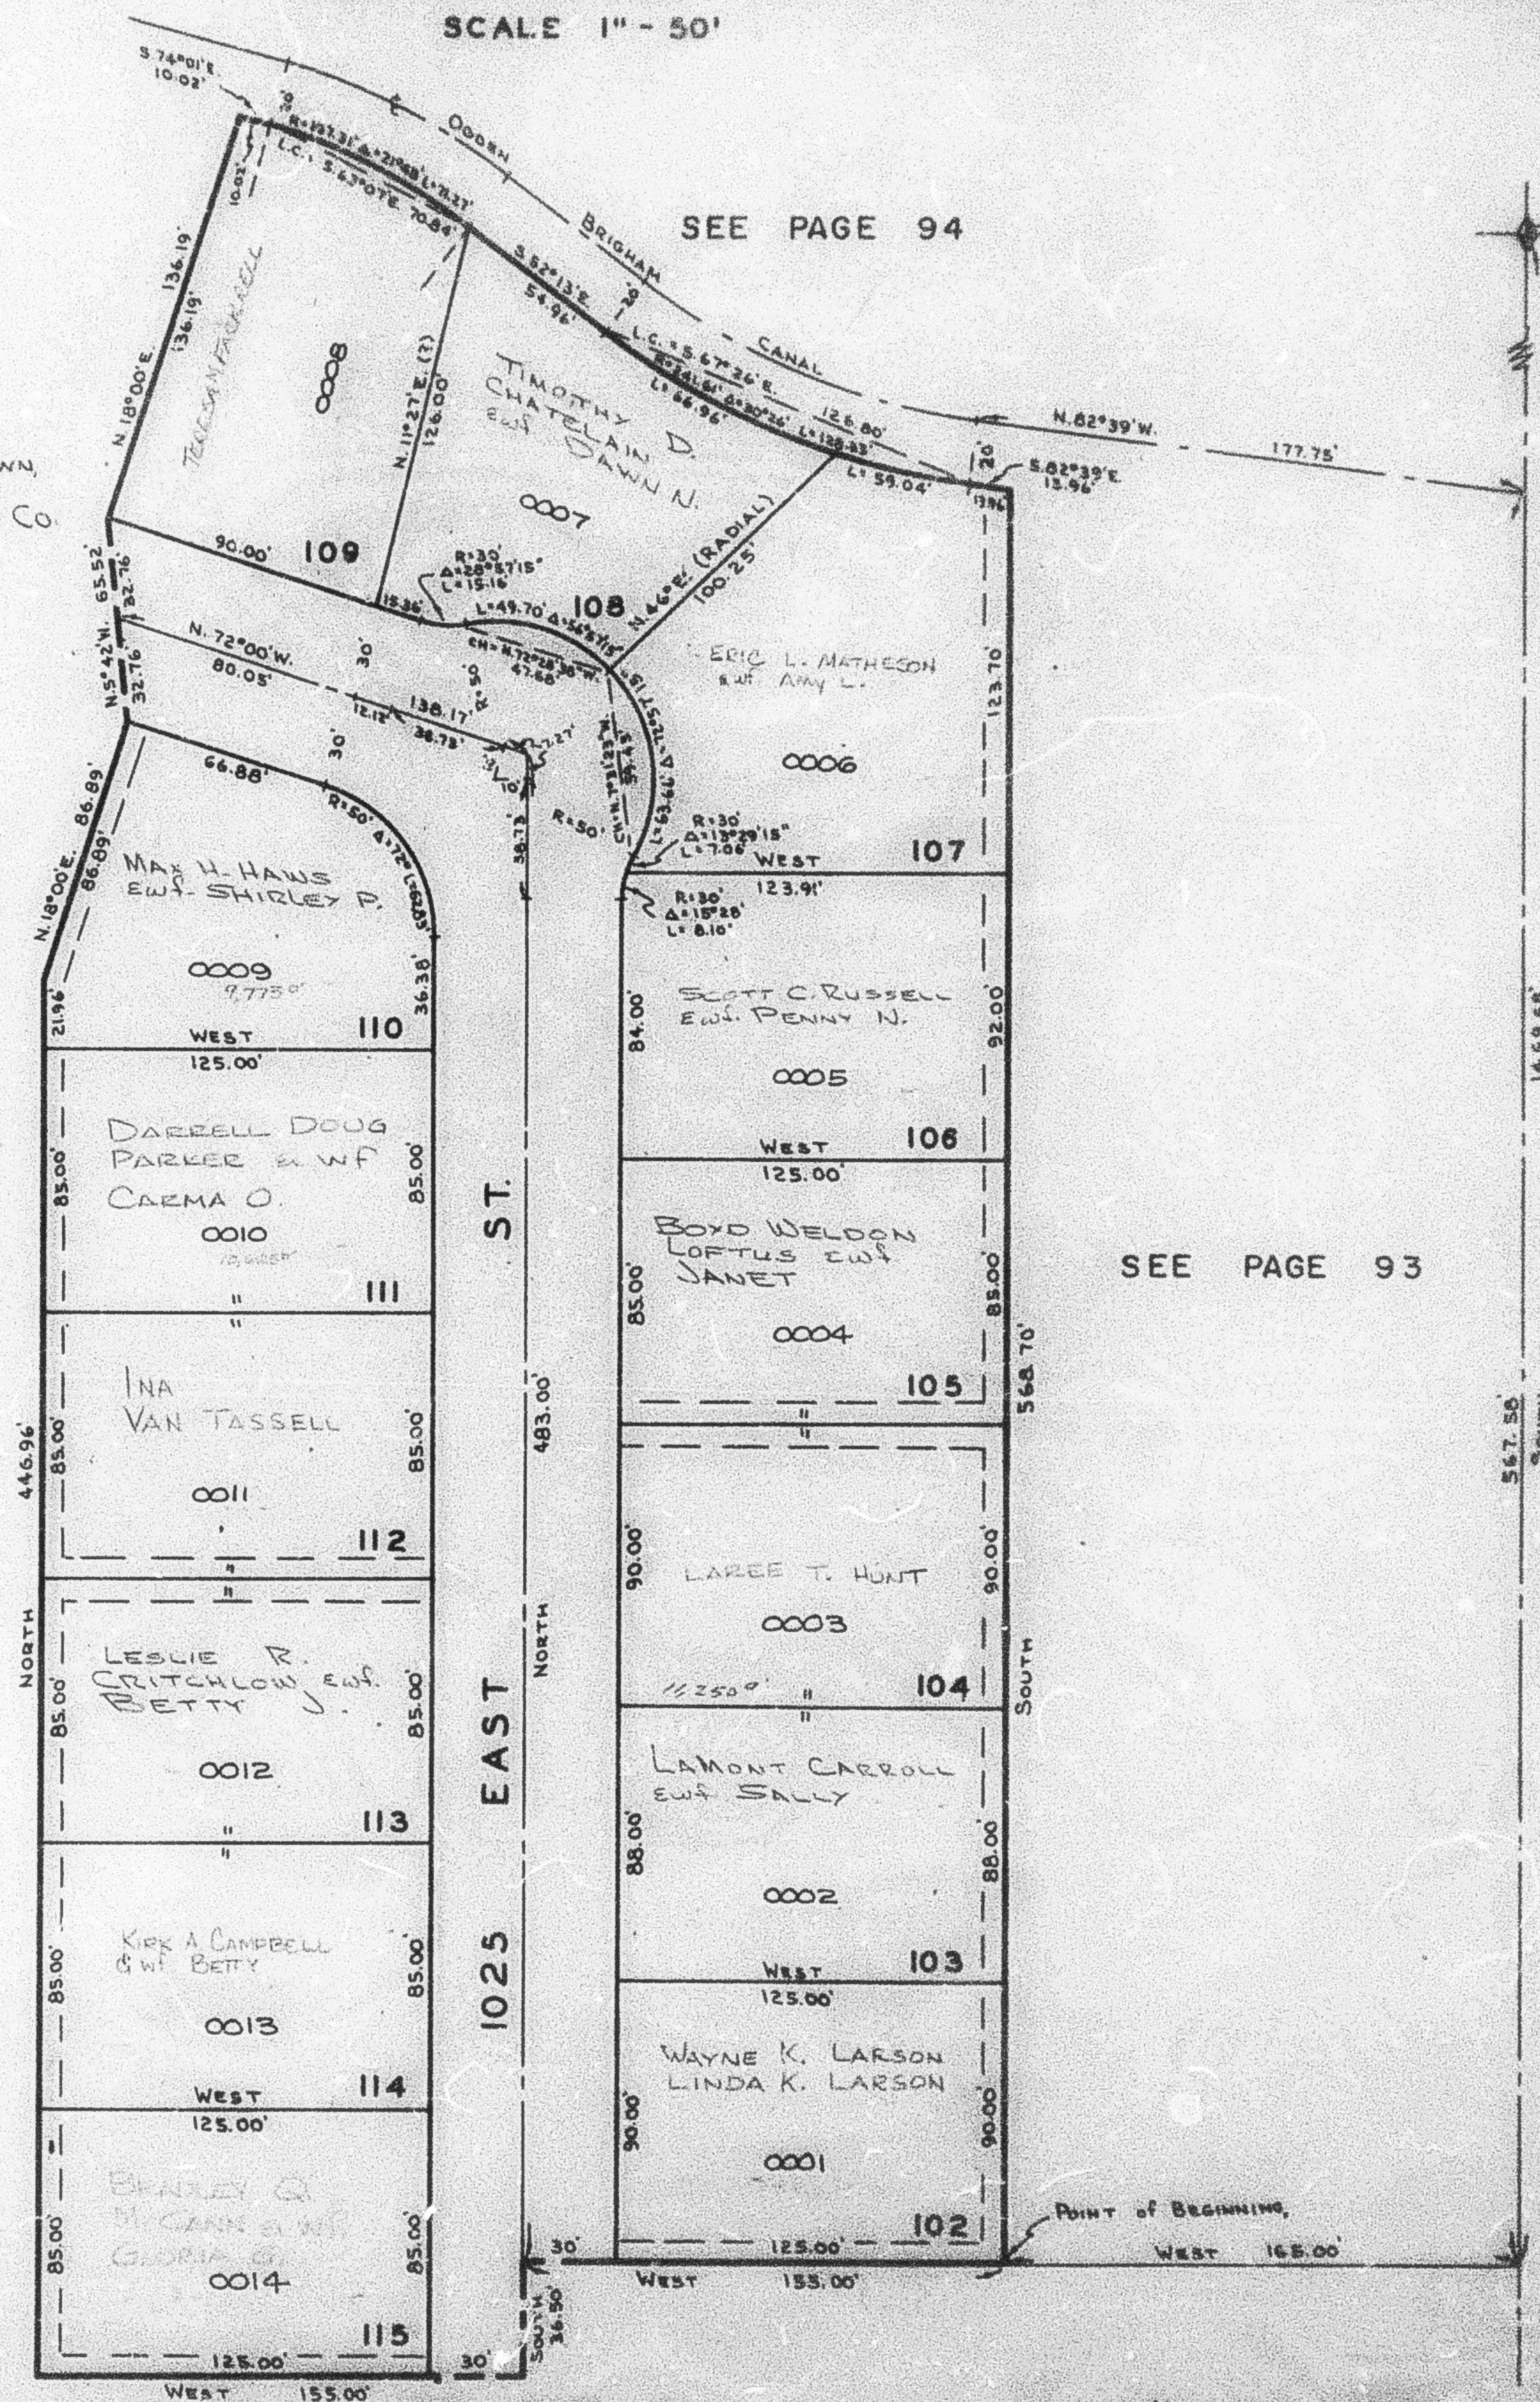

SEE PAGE 15