


PART OF THE E. 1/2 OF SEC. 28, T.7N., R.1W., S.L.B. & M.  
NORTHRIDGE SUBDIVISION NO.3

IN NORTH OGDEN CITY  
SCALE 1" = 50'

TAXING UNIT: 10

SEE PAGE 94

S.E. COR. OF N.E. 1/4  
OF N.E. 1/4 OF SEC. 28,  
T. 7.N., R.1W.,S.L.B.&M.

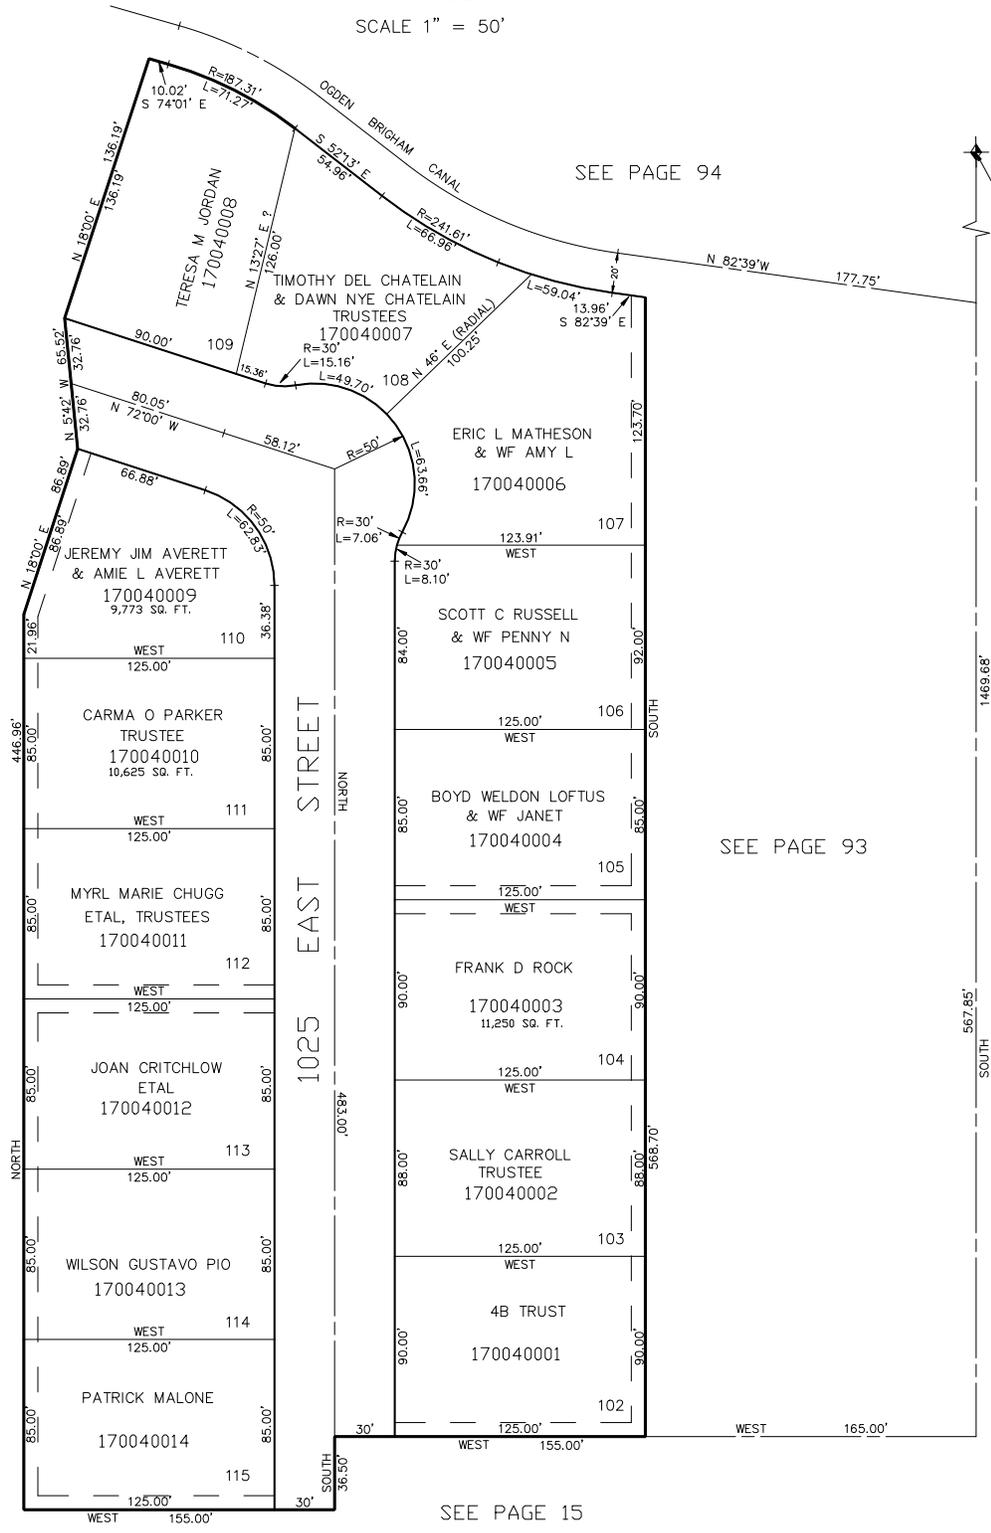

SEE PAGE 93

SEE PAGE 93

FOR COMPLETE ENG DATA SEE  
ORIGINAL DEDICATION PLAT IN  
BOOK 15, PAGE 74 OF RECORDS.

7' UTILITY & DRAINAGE EASEMENTS EACH  
SIDE OF PROPERTY LINES AS INDICATED  
BY DASHED LINES EXCEPT AS OTHERWISE  
SHOWN.

SEE PAGE 15