

N.E. 1/4 OF N.E. 1/4  
SECTION 28, T.7N., R1W., S.L.B. & M.

IN NORTH OGDEN CITY


TAXING UNIT: 10

SCALE 1" = 100'

SEE PAGE 42

SEE PAGE 2

17

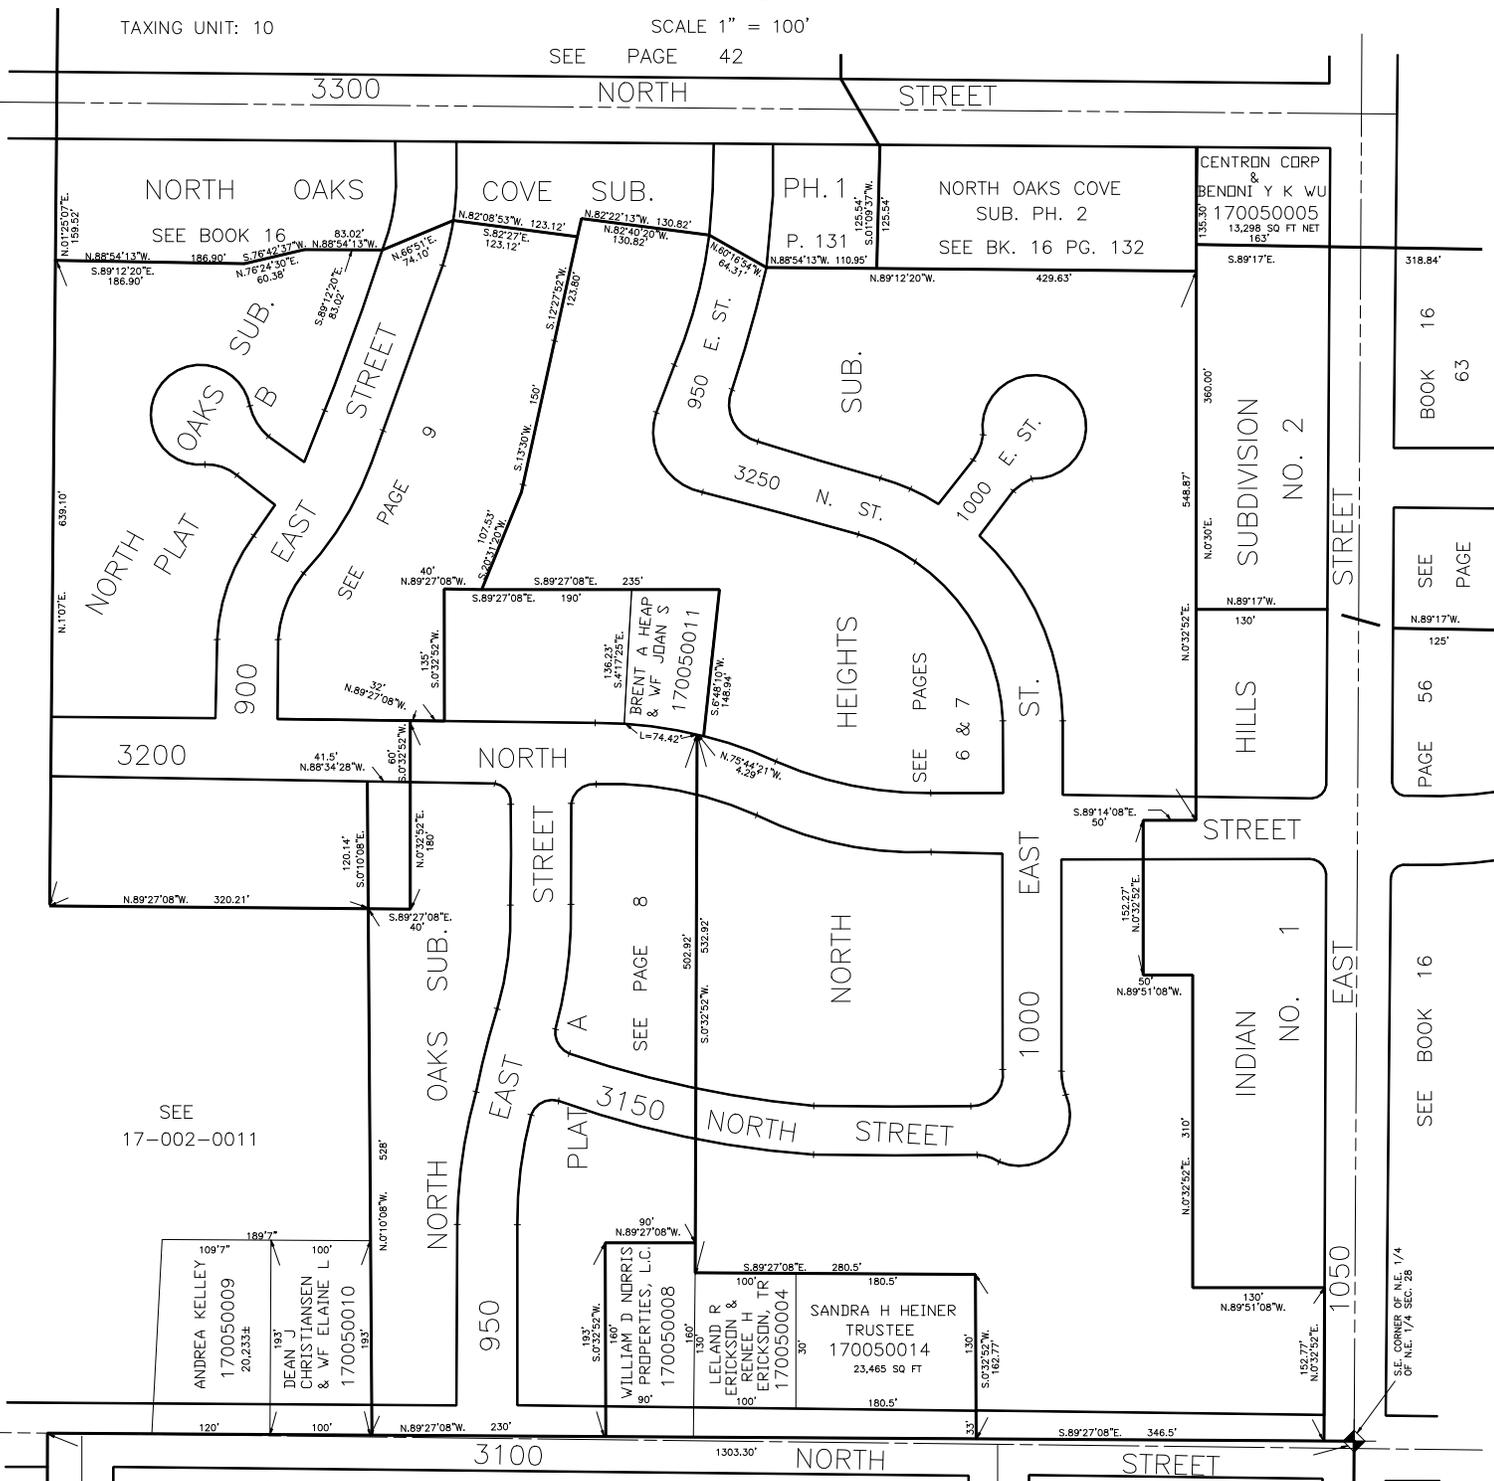

SEE 17-002-0011

BRENT A HEAP & WF JOAN S 170050011

SEE PAGE 8

WILLIAM D MORRIS PROPERTIES, L.C. 170050008

LELAND R ERICKSON & RENEE H ERICKSON, TR 170050004

SANDRA H HEINER TRUSTEE 170050014

CENTRON CORP & BENDONI Y K WU 170050005

HILLS SUBDIVISION NO. 2

INDIAN NO. 1

SEE PAGE 3

NOTE: SEVERAL CONFLICTS EXIST AS TO THE LOCATION & BEARING OF 3100 N. ST. SEE INDIVIDUAL SUBDIVISIONS.

FOR COMPLETE ENG DATA SEE ORIGINAL DEDICATION PLAT IN BOOK XX, PAGE XXX OF RECORDS.

BOOK 16 PAGE 63

SEE PAGE 56 PAGE 125

SEE BOOK 16

S.E. CORNER OF N.E. 1/4 OF N.E. 1/4 SEC. 28